

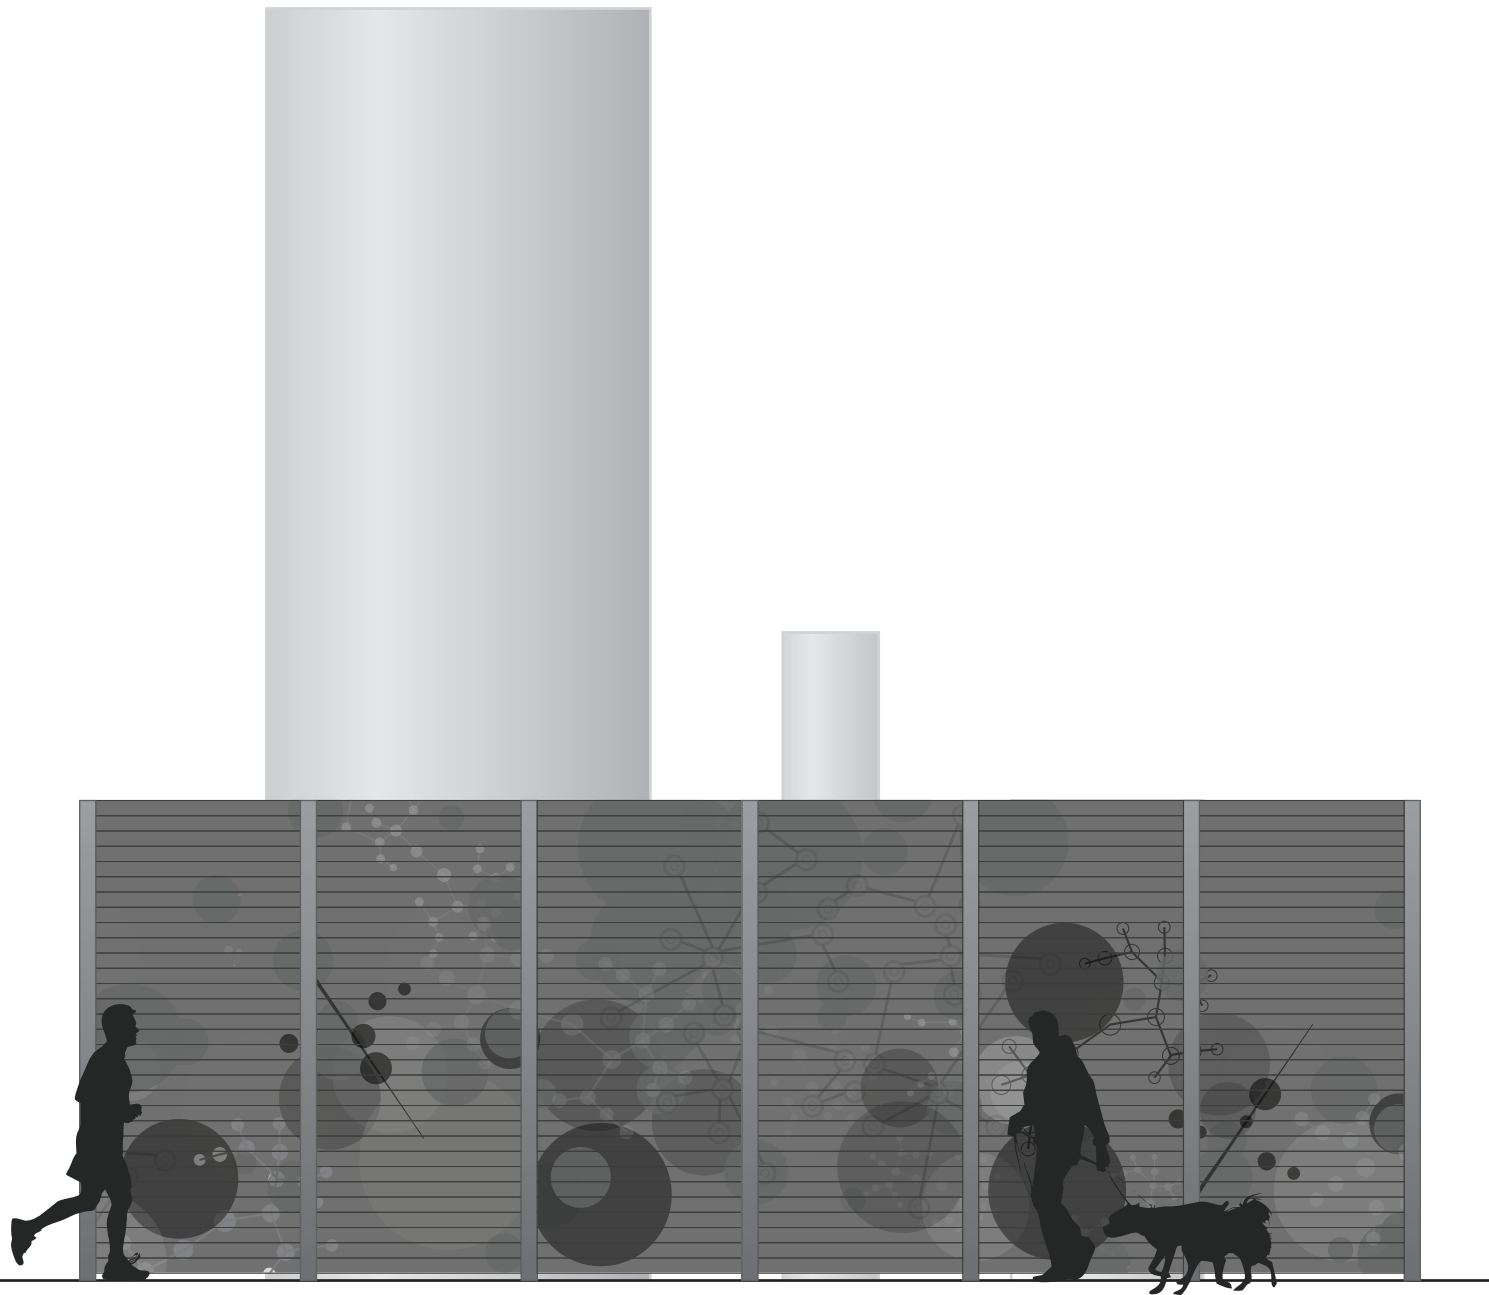



Garage Pattern added to privacy screen via a powder-coated paint application.

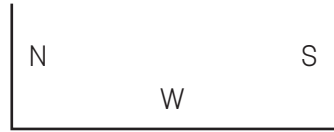

1 Privacy Screen – West Elevation
Scale: 1/4" = 1' - 0"

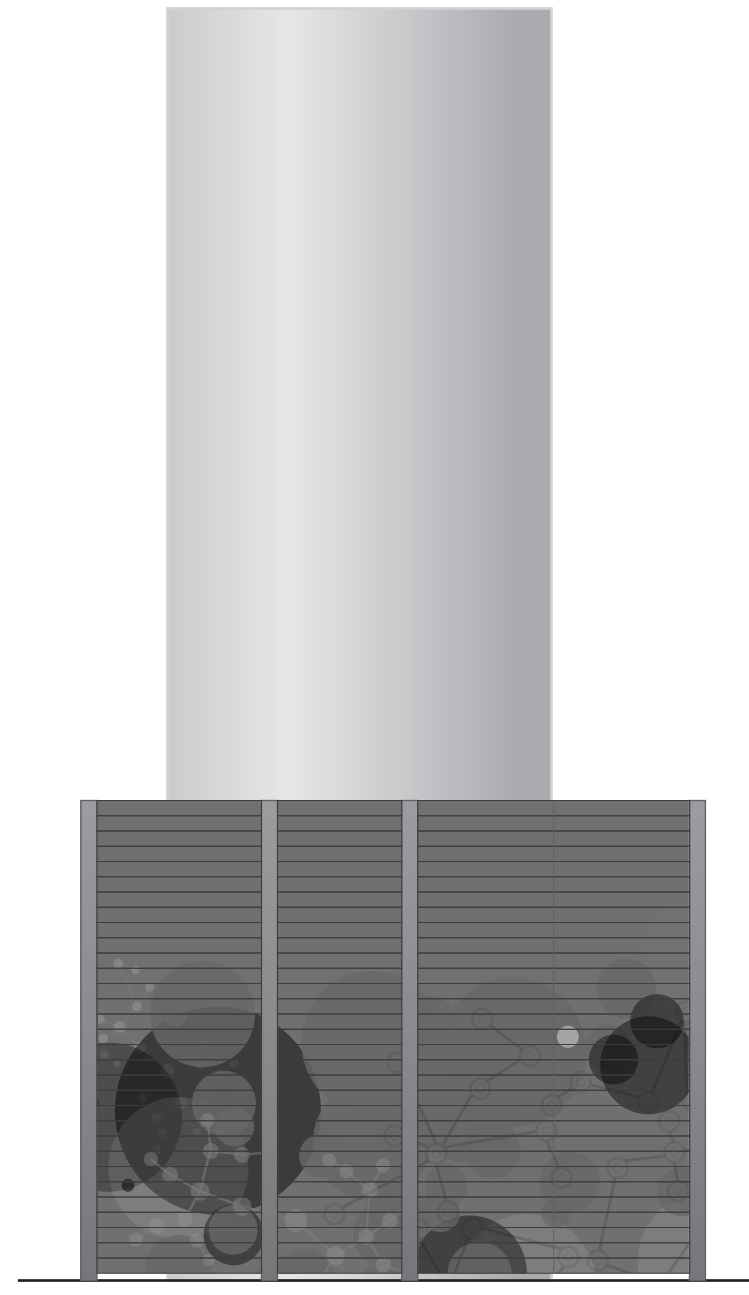

2 Privacy Screen – North Elevation
Scale: 1/4" = 1' - 0"

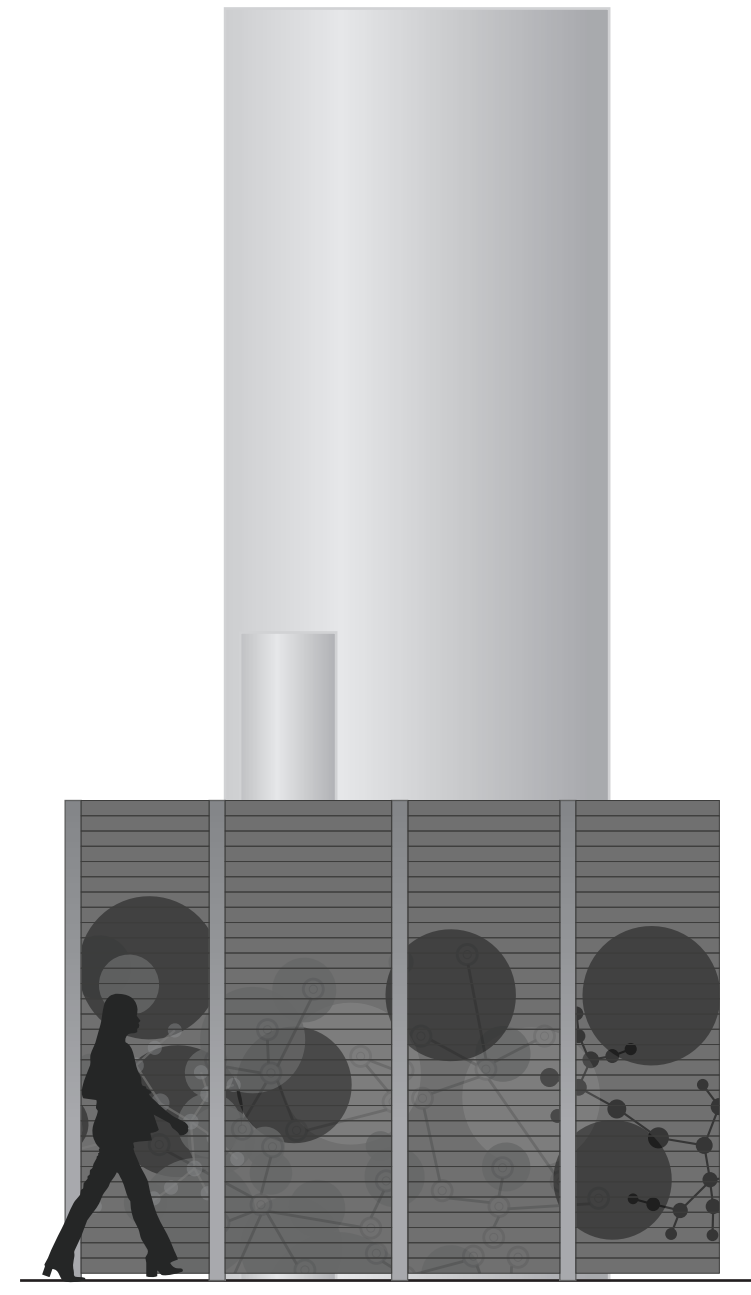

3 Privacy Screen – South Elevation
Scale: 1/4" = 1' - 0"