

BXP


# KENDALL BARBER SIGNAGE

10.2.23


LEVERAGE




EXISTING


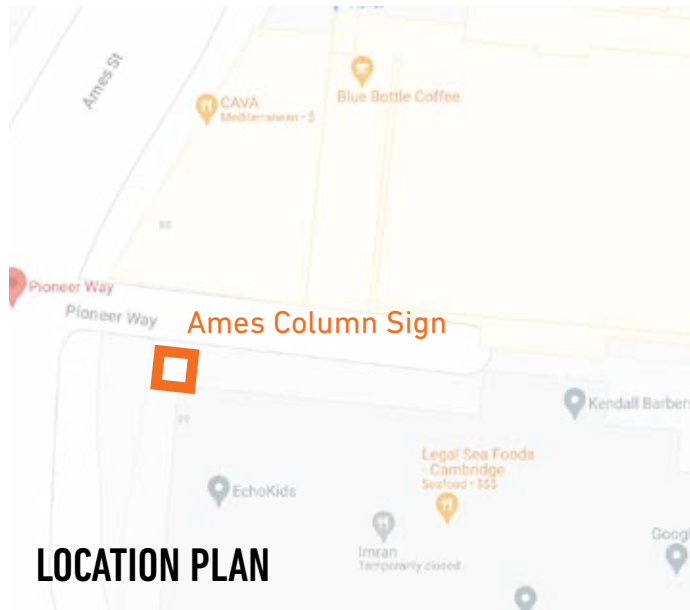


LOCATION PLAN

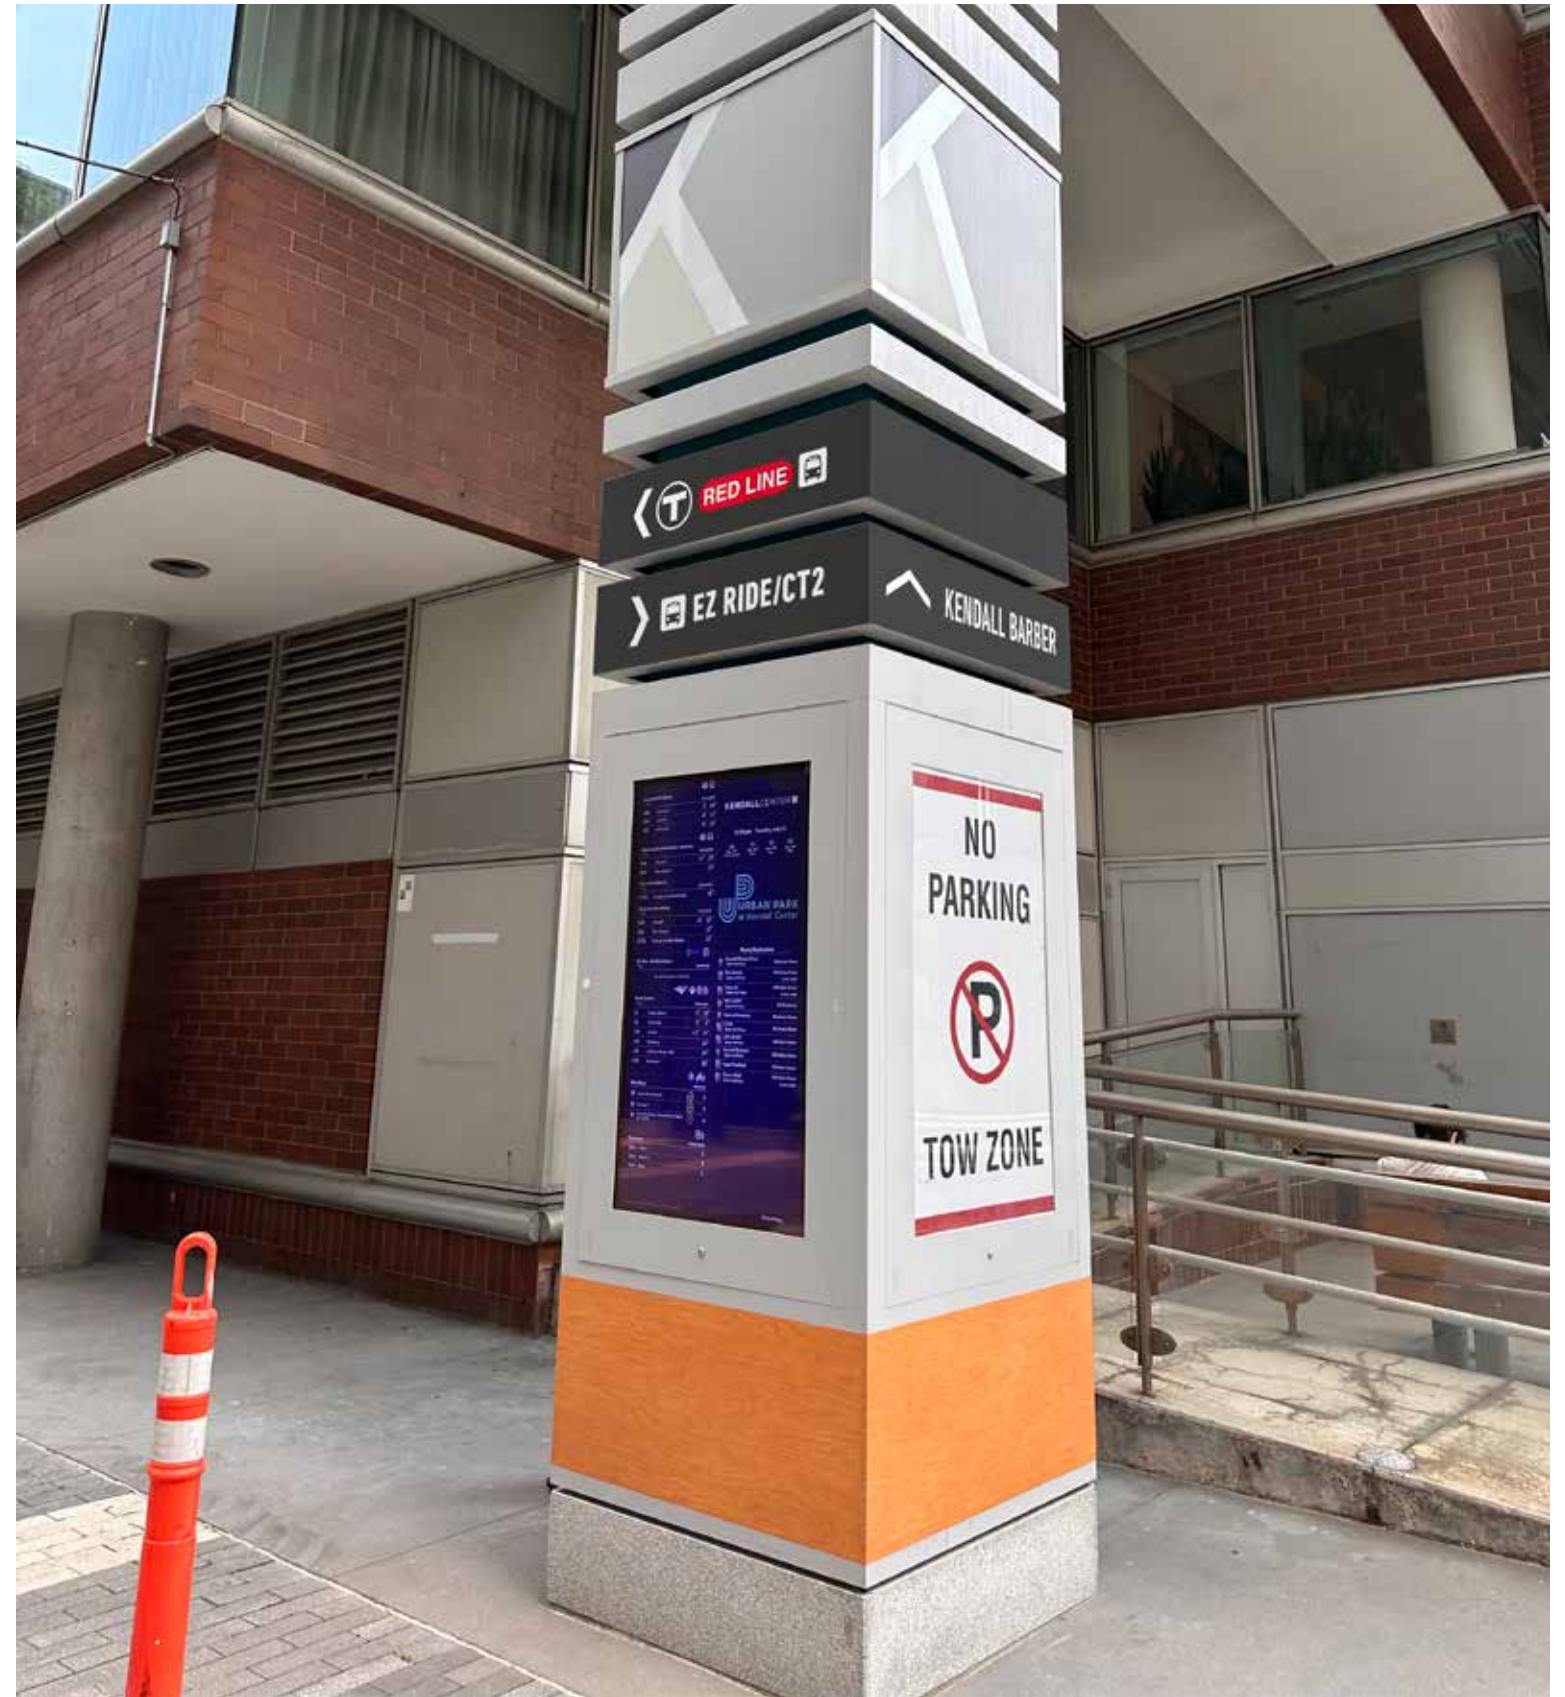

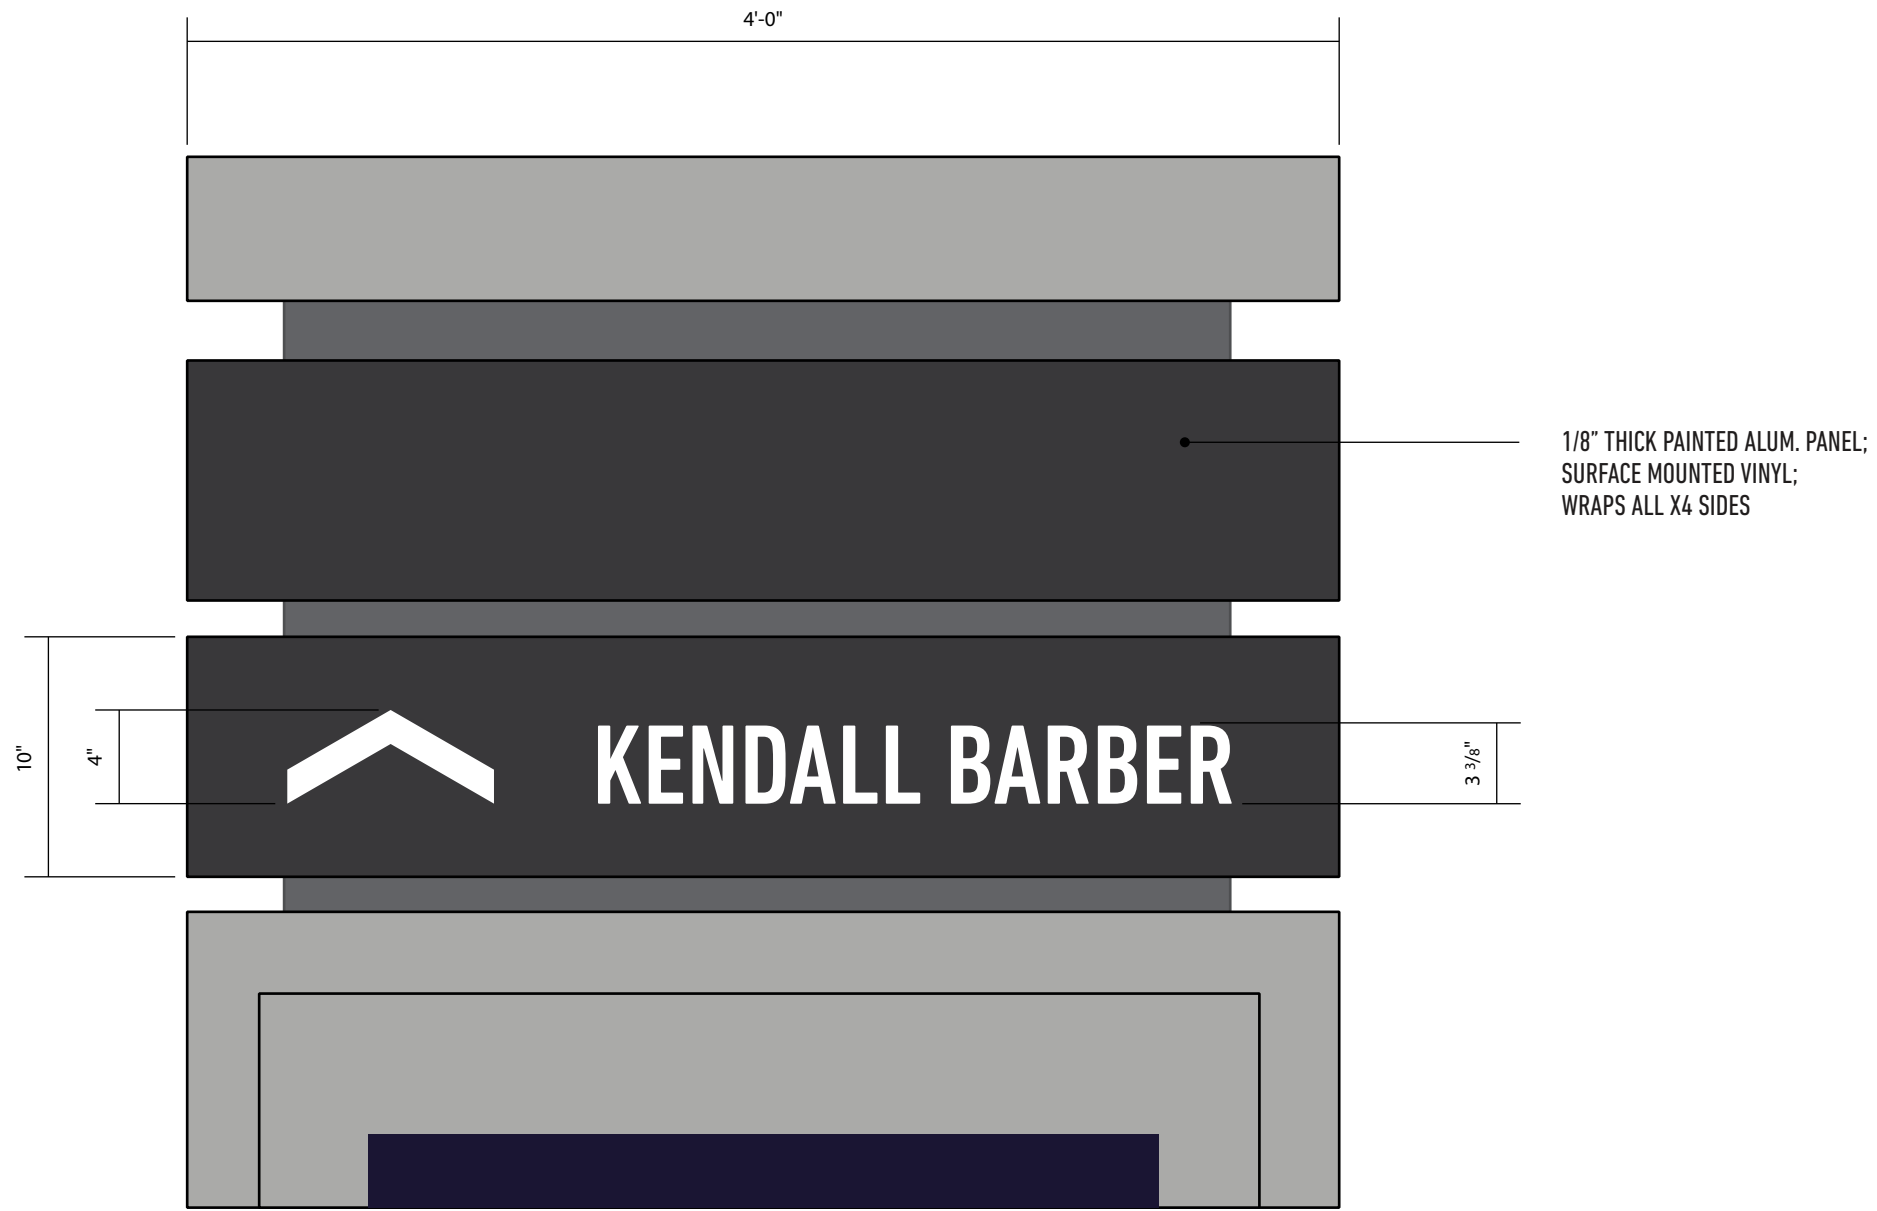

1 Detail Elevation  
scale: 1 1/2" = 1' - 0"

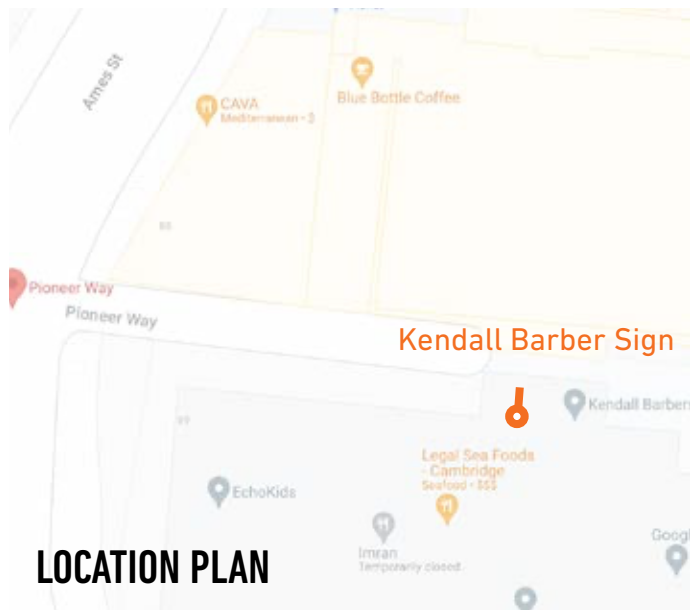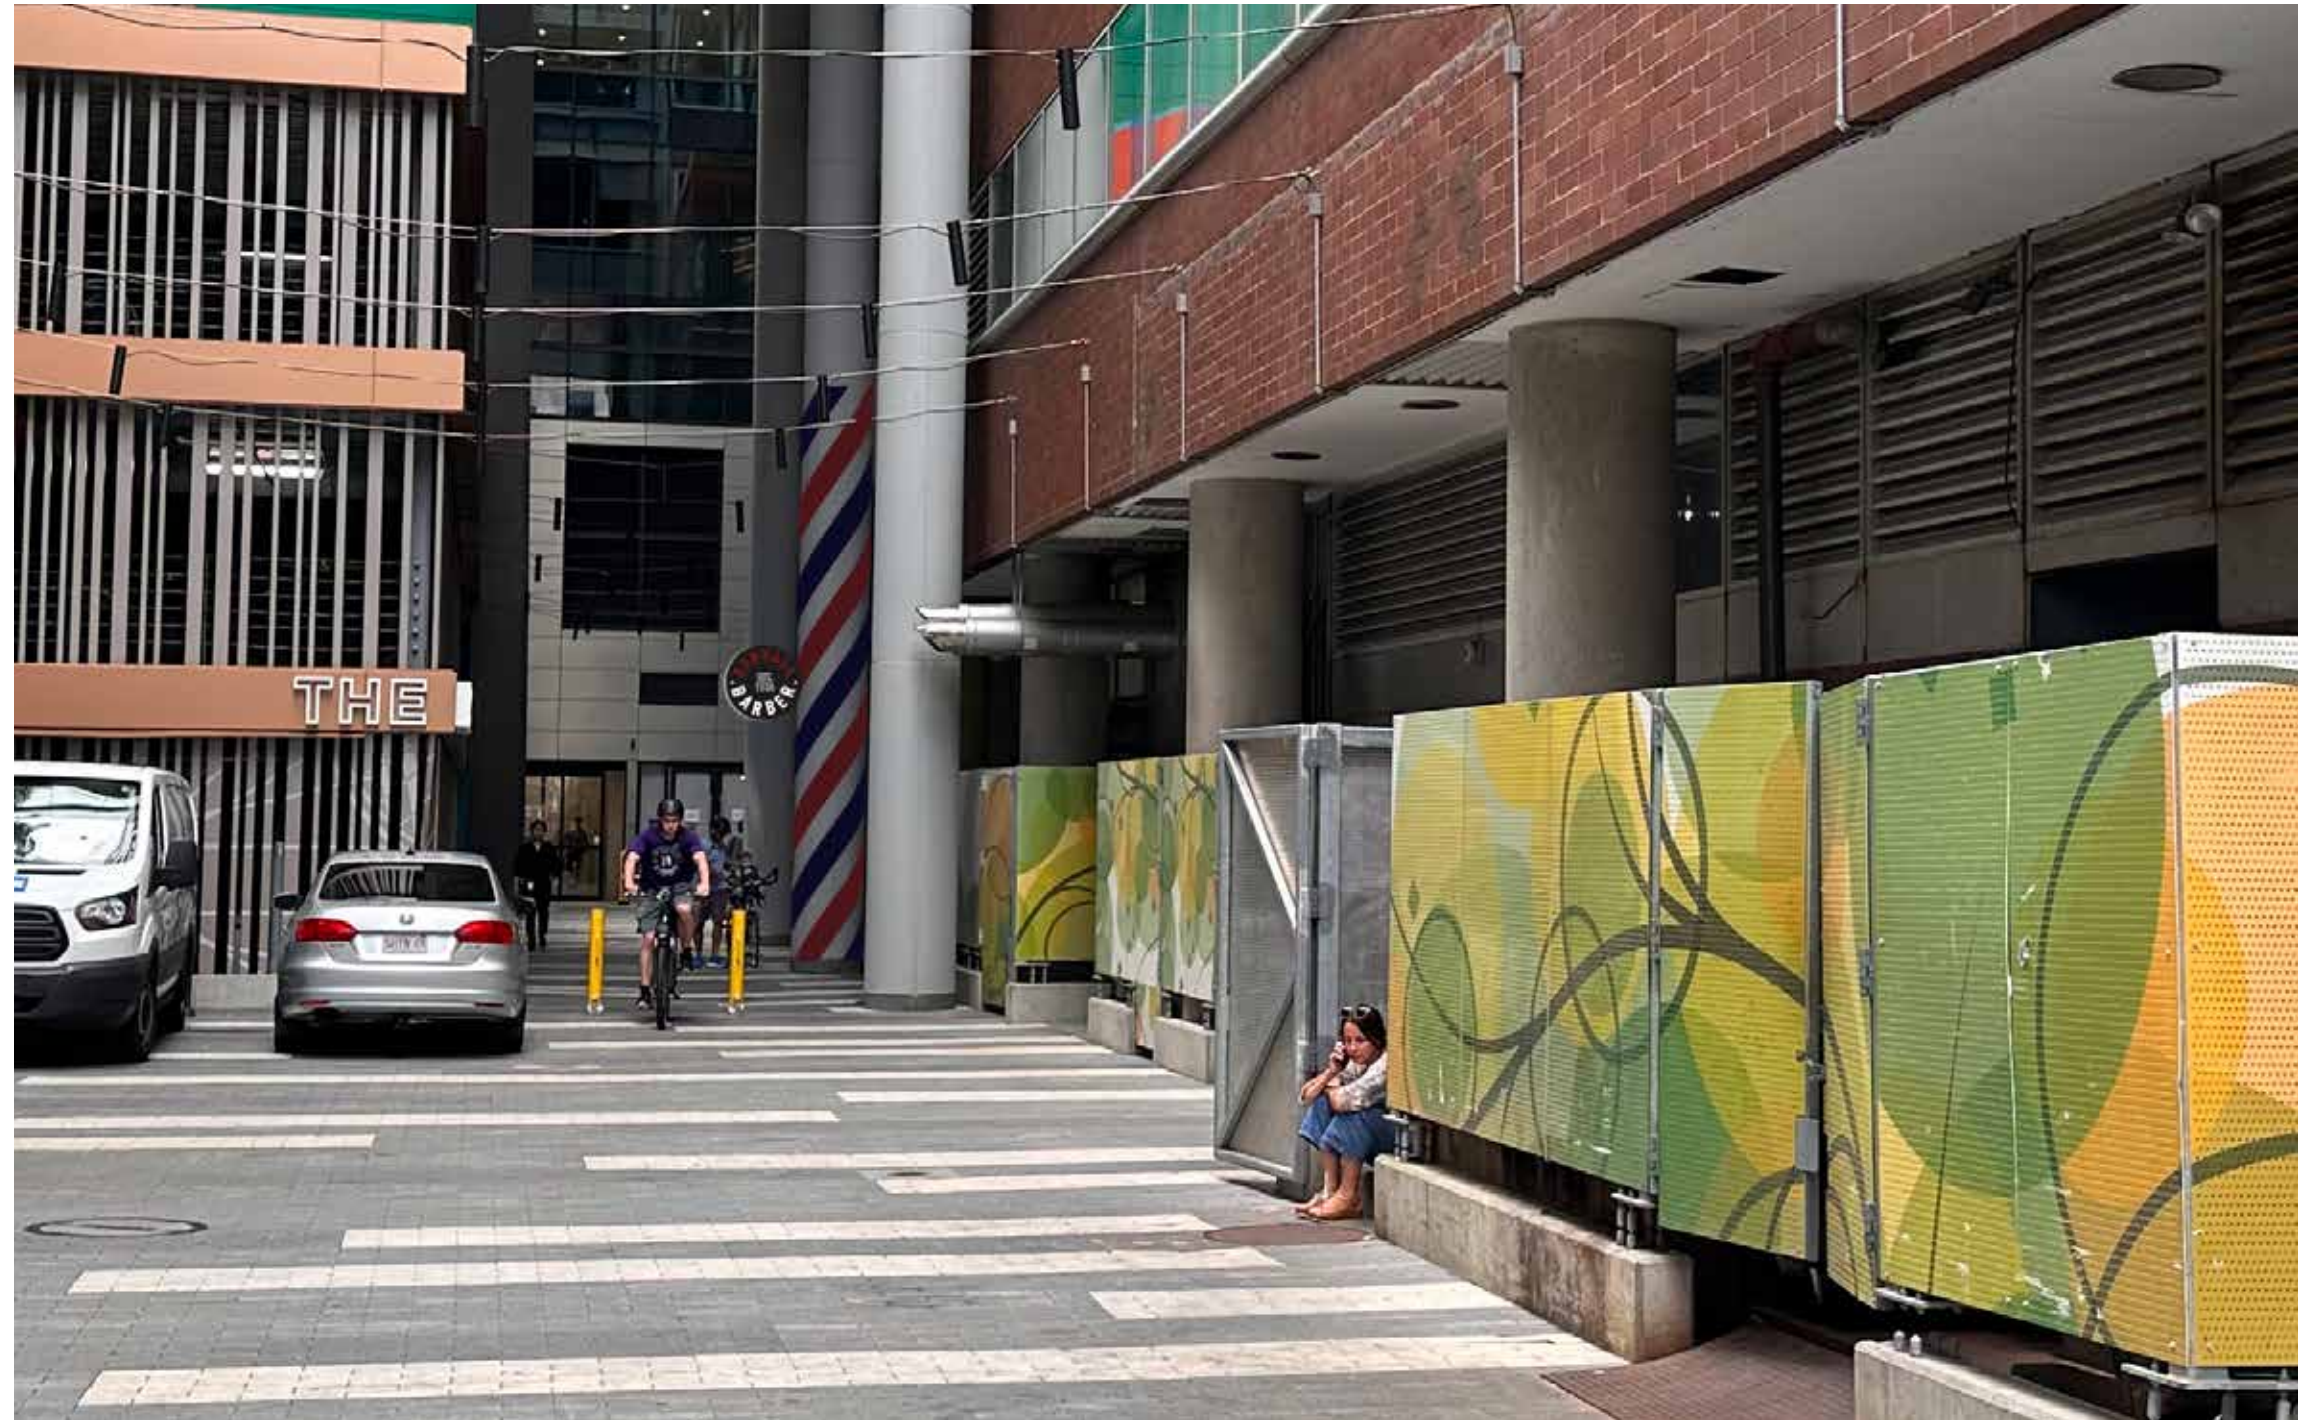





1 Front Elevation  
scale: 3/8" = 1' - 0"



2 Side Elevation  
scale: 3/8" = 1' - 0"

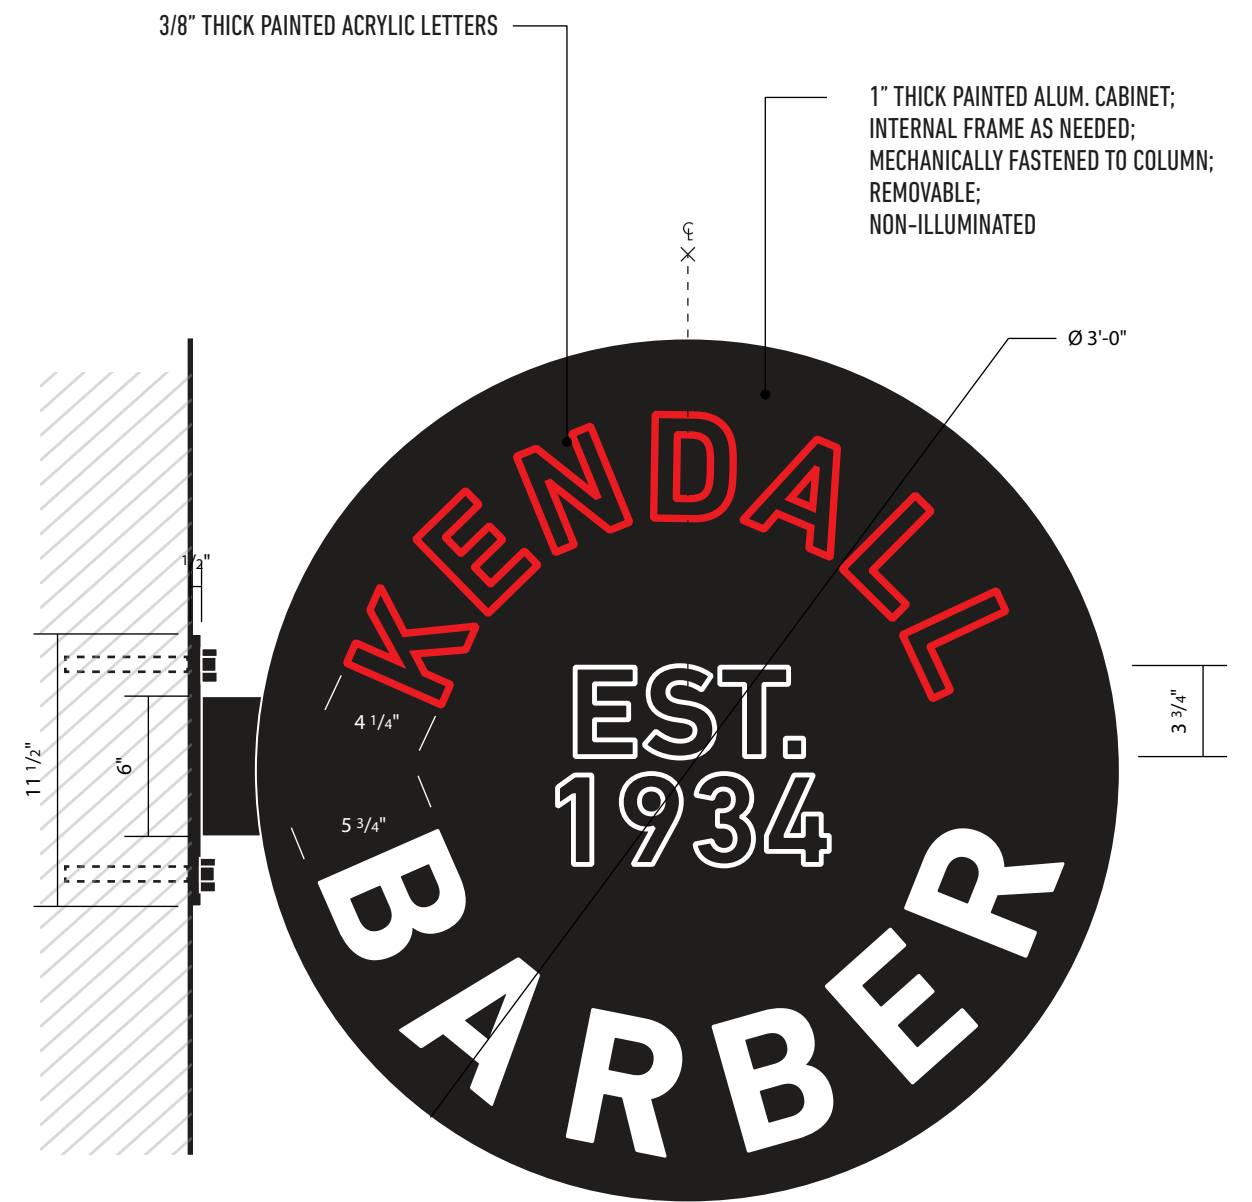


3 Detail Elevation  
scale: 1 1/2" = 1' - 0"

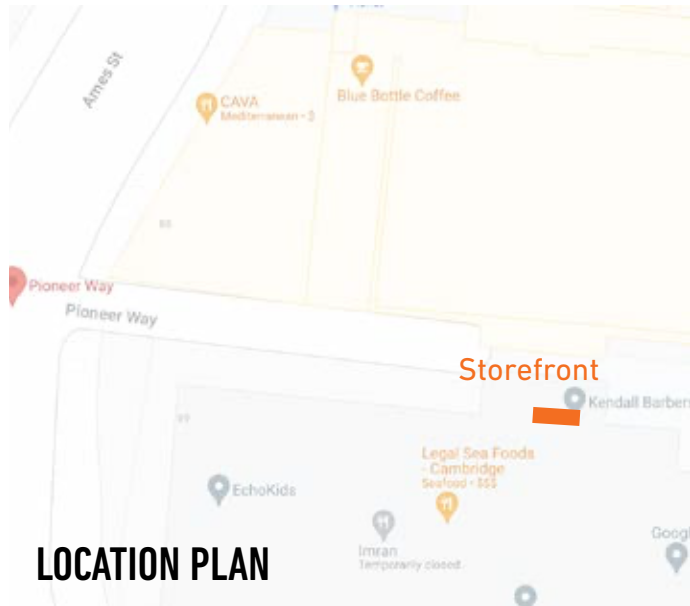





**1** Context Elevation  
 scale: 1/16" = 1' - 0"

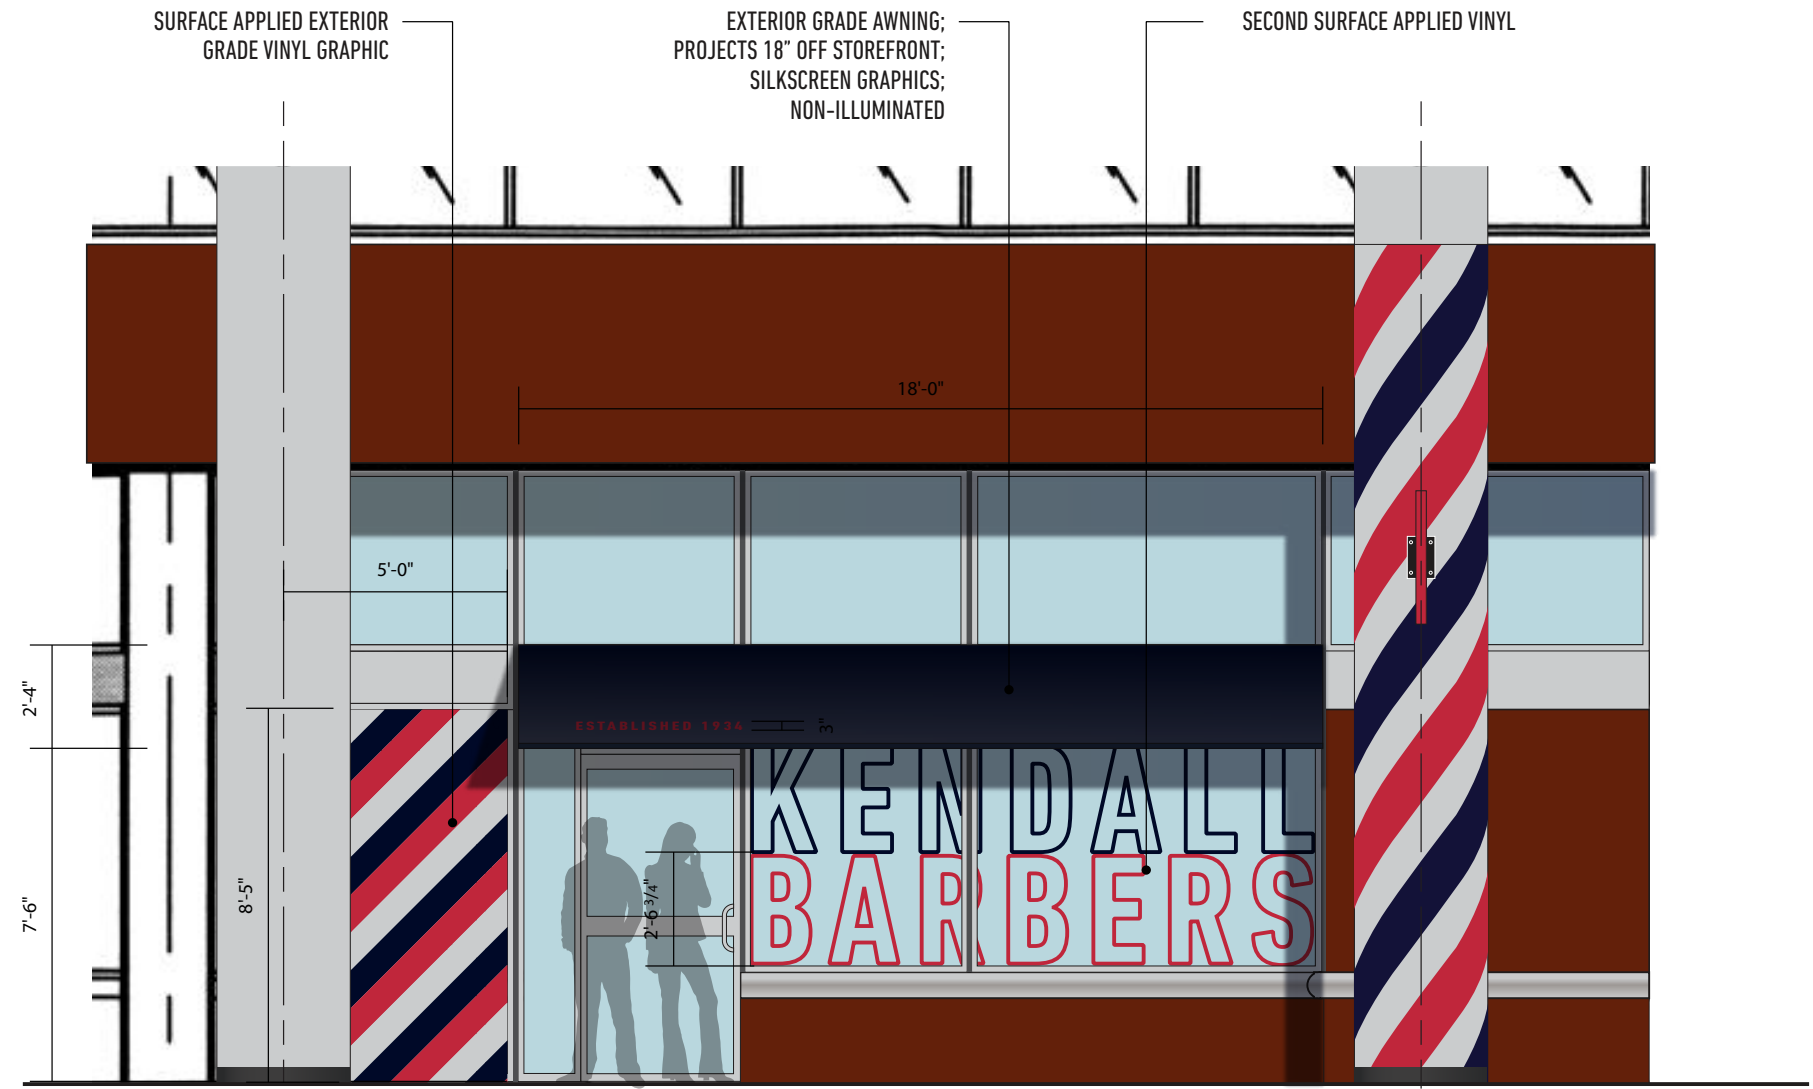

**2** Detail Elevation  
 scale: 1/4" = 1' - 0"

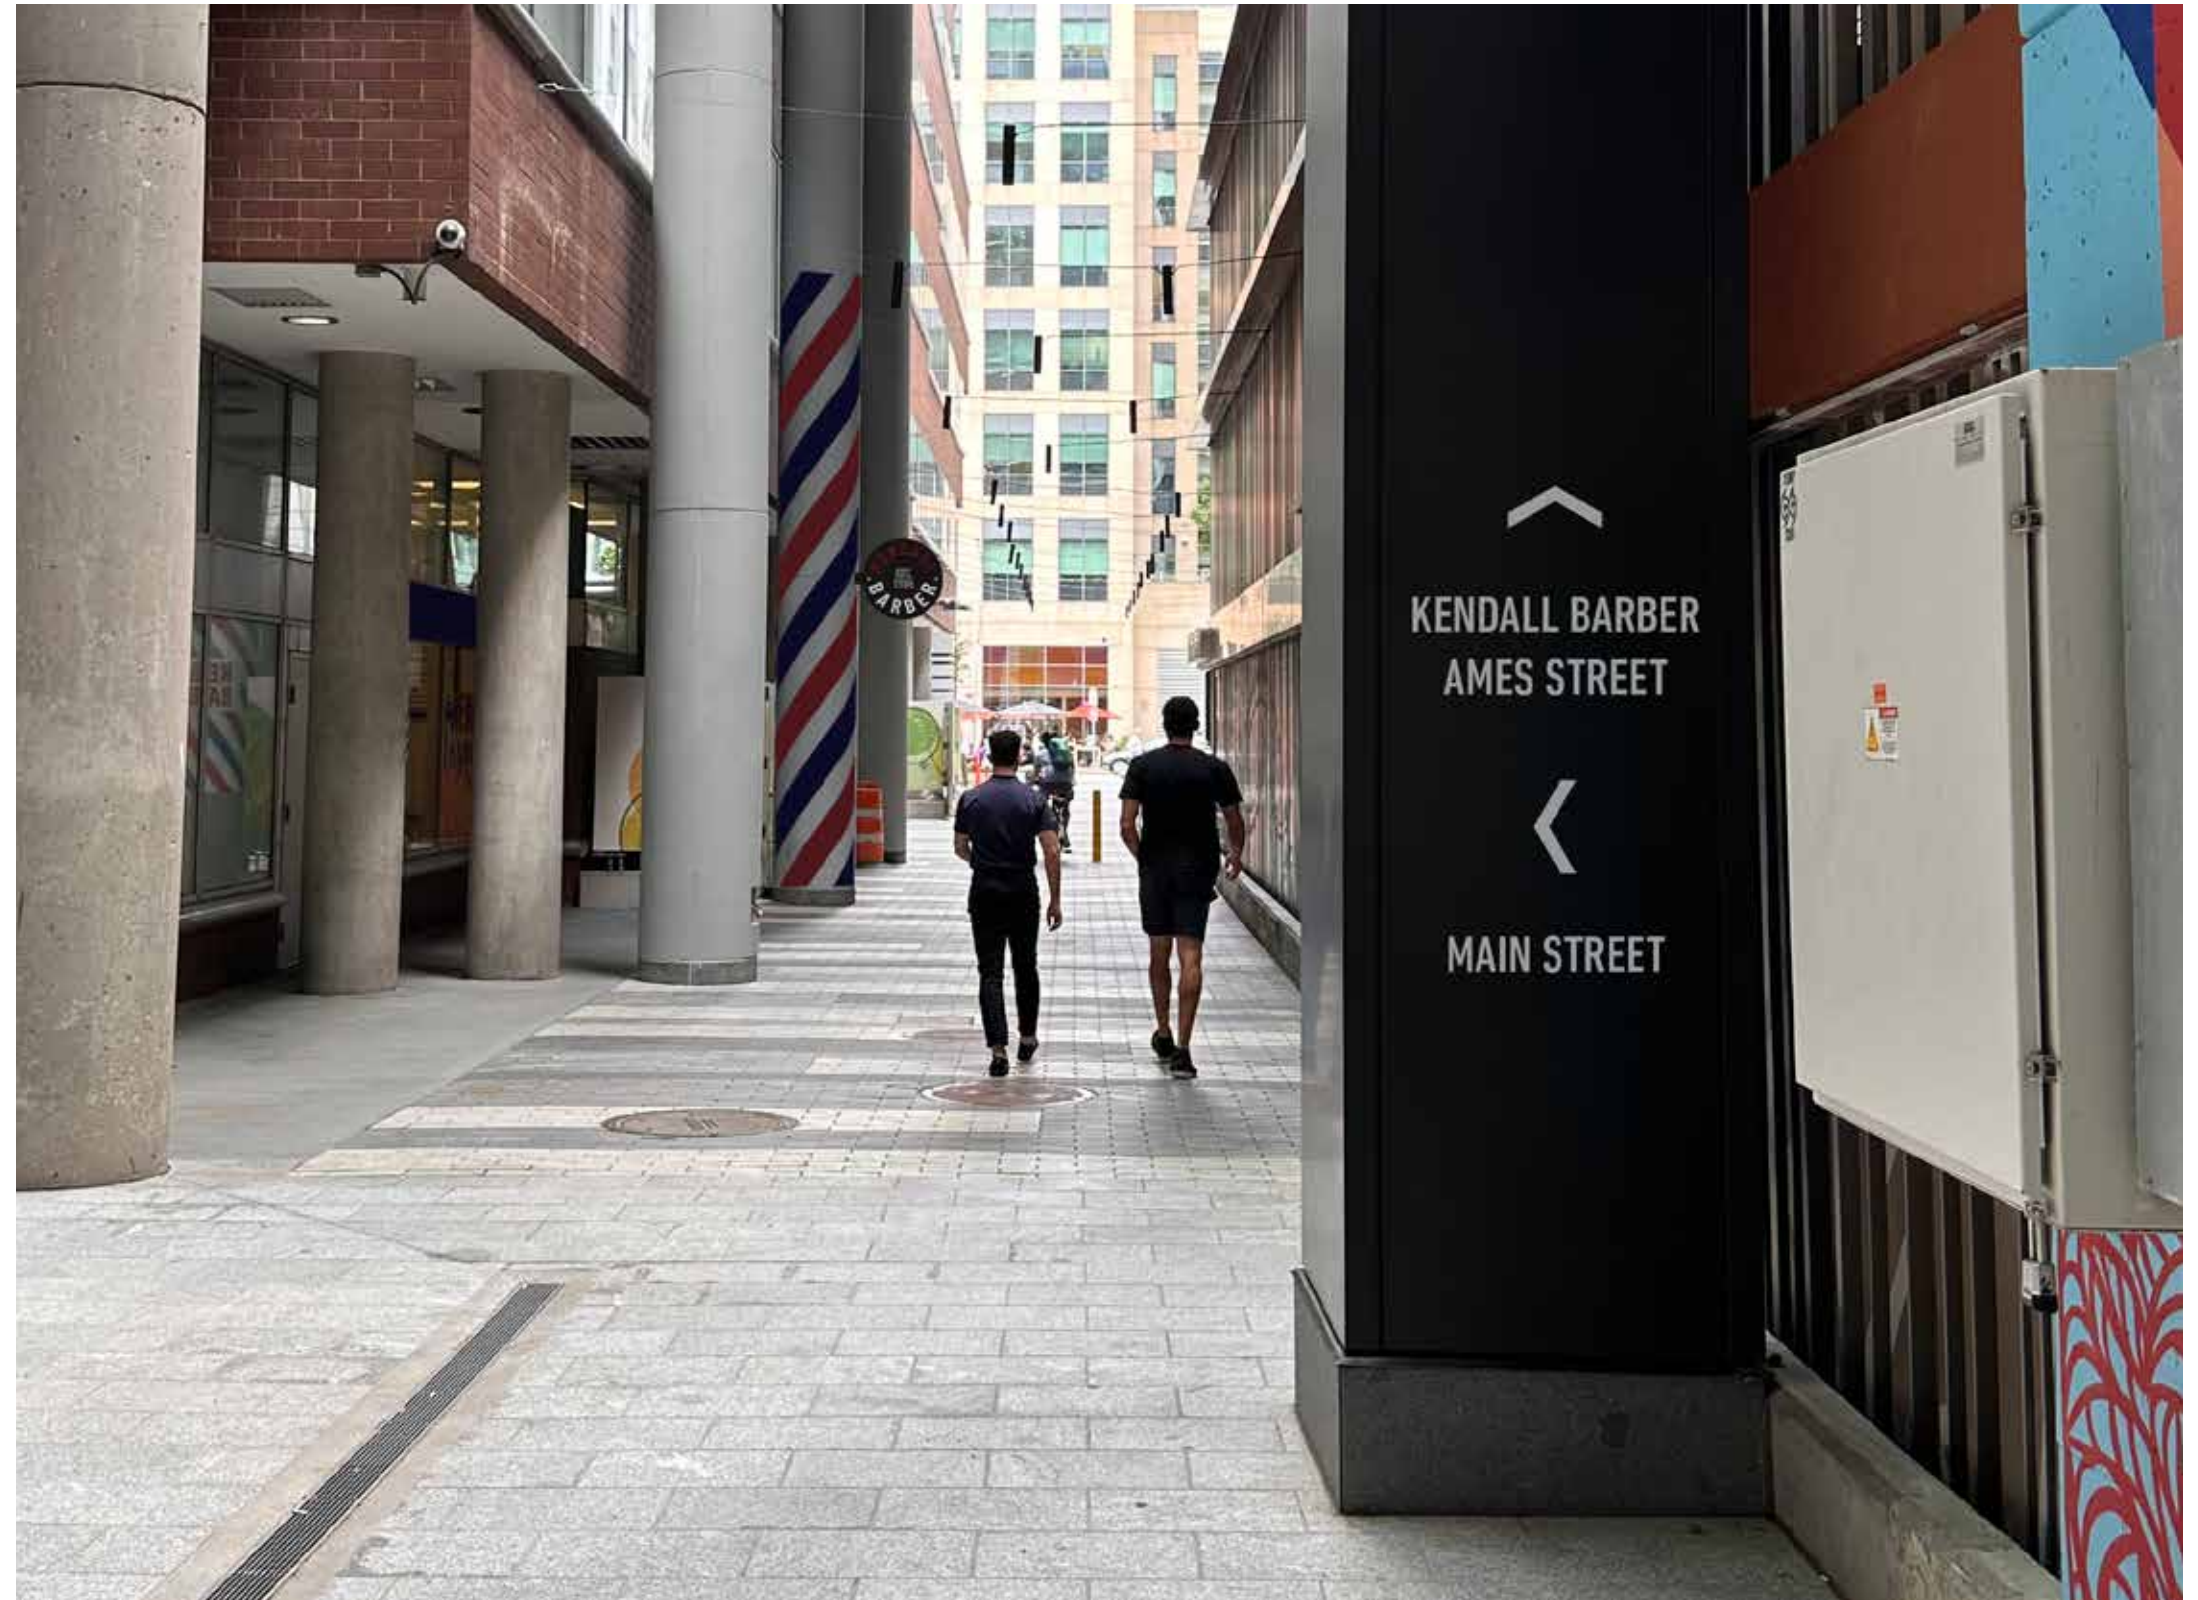



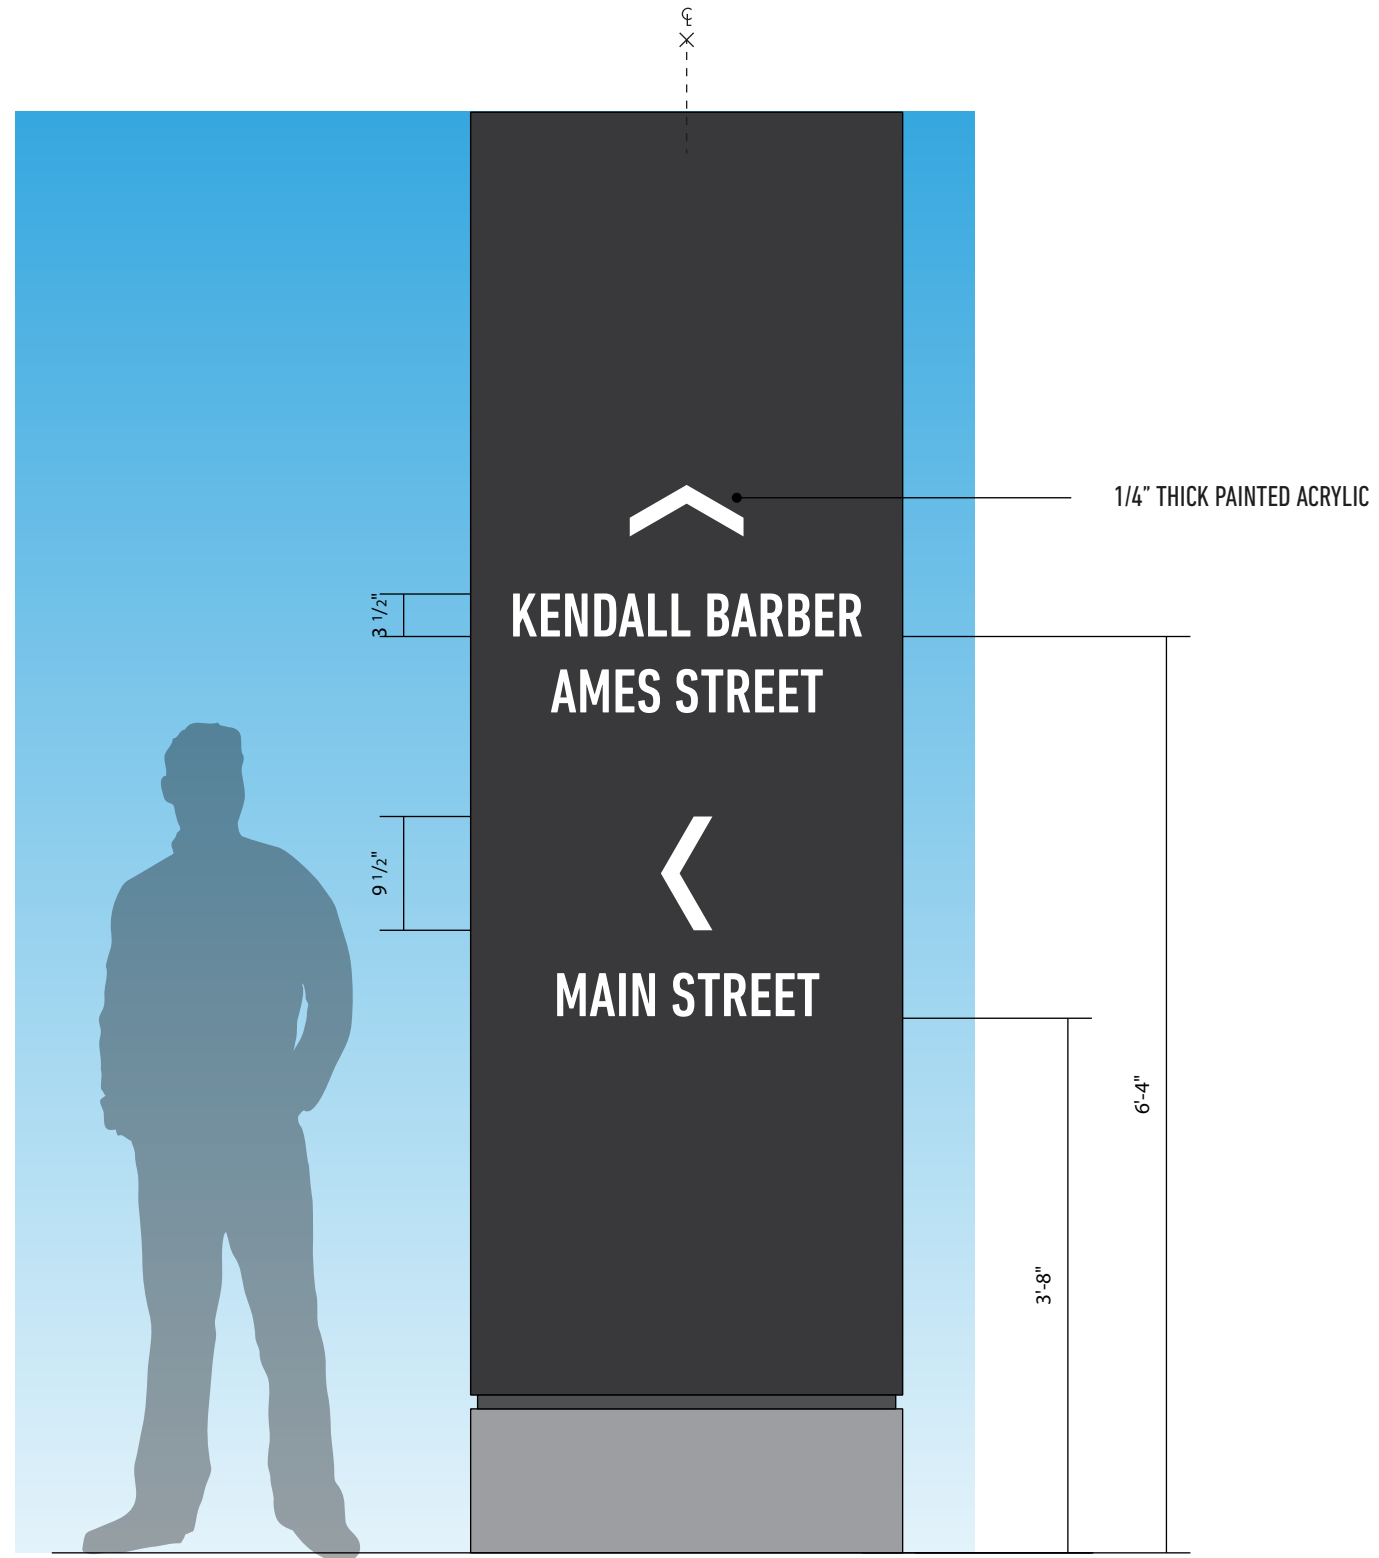

1 Detail Elevation  
 scale: 3/4" = 1' - 0"

