

Bank of America
92 Ames St., Cambridge, MA

Bank of America 

Bank of America
Merrill Lynch
U.S. Trust
Merrill Lynch



Proposed Sign Schedule

Item	Description	Qty	Page #
1	CUSTOM Dng - HORIZONTAL WALL SIGN	1	6
2	CUSTOM OPEN SIDES FLAT AWNING	1	7
3	CUSTOM ENTERPRISE BANNER	1	7
4	CUSTOM FLAG SCAPE SUSPENDED SIGN	1	8
5	CUSTOM FACE LIT BULL SUSPENDED SIGN	1	9
6	SECURITY CAMERA VINYL	1	10
7	DOOR VINYL - STANDARD w ADA DECAL	1	10
8	ML-ISP-.625-S-AL INTERIOR SUITE PLAQUE	1	11
9	MEDIA SCREEN - BY OTHERS	1	12

Drawing prepared by: **SITE PLAN** Drawing prepared for:

Location: 88 Ames Street, Cambridge, MA 02142
 Proj #: 4305
 Loc #: 88111

Bank of America

File Path: Active\BANKS\B\Bank Of America\2018\Locations\4305_88111_Cambridge_MA_R4.cdr

Rev #:	Req#:	Date:	Req. By:	Drawn By:	Revision Description:	Drawings are the exclusive property of ICON. Any unauthorized use or duplication is not permitted.
Original	301286	07/11/18	SD	Lv		
Rev 1	302023	07/30/18	SD	Lv	Various Changes - See Request	Rev #: 000000 Date: 00/00/00 Req. By: XXXX Drawn By: XXXX
Rev 2	302069	08/01/18	SD	Lv	Updated store front sign to new generation design	Rev 7 000000 00/00/00 XXXX XXXX
Rev 3	302510	08/15/18	SD	Lv	Updated signs locations - added media screen sign	Rev 8 000000 00/00/00 XXXX XXXX
Rev 4	302783	08/23/18	SD	Lv	Updated signs locations	Rev 9 000000 00/00/00 XXXX XXXX
Rev 5	000000	00/00/00	XXX	XXX		Rev 10 000000 00/00/00 XXXX XXXX
Rev 6	000000	00/00/00	XXX	XXX		



Drawing prepared by:

ELEVATION RENDERING

Drawing prepared for:



Location: 88 Ames Street
Cambridge, MA 02142
File Path: Active\BANKS\B\Bank Of America\2018\Locations\4305_88111_Cambridge_MA_R4.cdr

Proj #: 4305
Loc #: 88111



Rev #:	Req#:	Date:	Req. By:	Drawn By:	Revision Description:	Drawings are the exclusive property of CON. Any unauthorized use or duplication is not permitted.
Original	301286	07/11/18	SD	Lv		
Rev 1	302023	07/30/18	SD	Lv	Various Changes - See Request	Rev #: 00/00/00 Req#: XXX Date: 00/00/00 Drawn By: XXX
Rev 2	302069	08/01/18	SD	Lv	Updated store front sign to new generation design	Rev 8 00/00/00 XXX XXX
Rev 3	302510	08/15/18	SD	Lv	Updated signs locations - added media screen sign	Rev 9 00/00/00 XXX XXX
Rev 4	302783	08/23/18	SD	Lv	Updated signs locations	Rev 10 00/00/00 XXX XXX
Rev 5	000000	00/00/00	XXX	XXX		
Rev 6	000000	00/00/00	XXX	XXX		



Drawing prepared by:

ELEVATION RENDERING

Drawing prepared for:




Location: 88 Ames Street
Cambridge, MA 02142
Proj #: 4305
Loc #: 88111
File Path: Active\BANKS\B\Bank Of America\2018\Locations\4305_88111_Cambridge_MA_R4.cdr

Bank of America



Rev #:	Req#:	Date:	Req. By:	Drawn By:	Revision Description:	Req #:	Req#:	Date:	Req. By:	Drawn By:
Original	301286	07/11/18	SD	Lv						
Rev 1	302023	07/30/18	SD	Lv	Various Changes - See Request	Rev 7	000000	00/00/00	XXX	XXX
Rev 2	302069	08/01/18	SD	Lv	Updated store front sign to new generation design	Rev 8	000000	00/00/00	XXX	XXX
Rev 3	302510	08/15/18	SD	Lv	Updated signs locations - added media screen sign	Rev 9	000000	00/00/00	XXX	XXX
Rev 4	302783	08/23/18	SD	Lv	Updated signs locations	Rev 10	000000	00/00/00	XXX	XXX
Rev 5	000000	00/00/00	XXX	XXX						
Rev 6	000000	00/00/00	XXX	XXX						

FIRST FLOOR

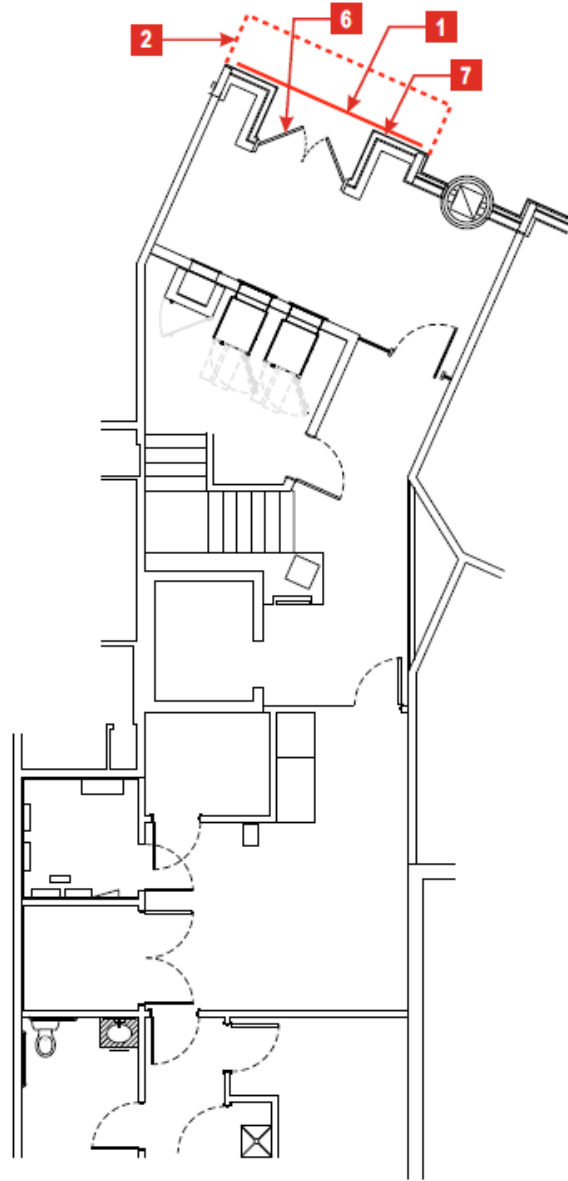

Drawing prepared by:

FLOOR PLAN

Drawing prepared for:




Location: 88 Ames Street
Cambridge, MA 02142
Proj #: 4305
Loc #: 88111
File Path: Active\BANKS\B\Bank Of America\2018\Locations\4305_88111_Cambridge_MA_R4.cdr



Rev #:	Req#:	Date:	Req. By:	Drawn By:	Revision Description:	Rev #:	Req#:	Date:	Req. By:	Drawn By:
Original	301286	07/11/18	SD	Lv	Various Changes - See Request	Rev 7	000000	00/00/00	XXX	XXX
Rev 1	302023	07/30/18	SD	Lv	Updated store front sign to new generation design	Rev 8	000000	00/00/00	XXX	XXX
Rev 2	302069	08/01/18	SD	Lv	Updated signs locations - added media screen sign	Rev 9	000000	00/00/00	XXX	XXX
Rev 3	302510	08/15/18	SD	Lv	Updated signs locations	Rev 10	000000	00/00/00	XXX	XXX
Rev 4	302783	08/23/18	SD	Lv						
Rev 5	000000	00/00/00	XXX	XXX						
Rev 6	000000	00/00/00	XXX	XXX						

Drawing is the exclusive property of CON. Any unauthorized use or duplication is not permitted.

SECOND FLOOR

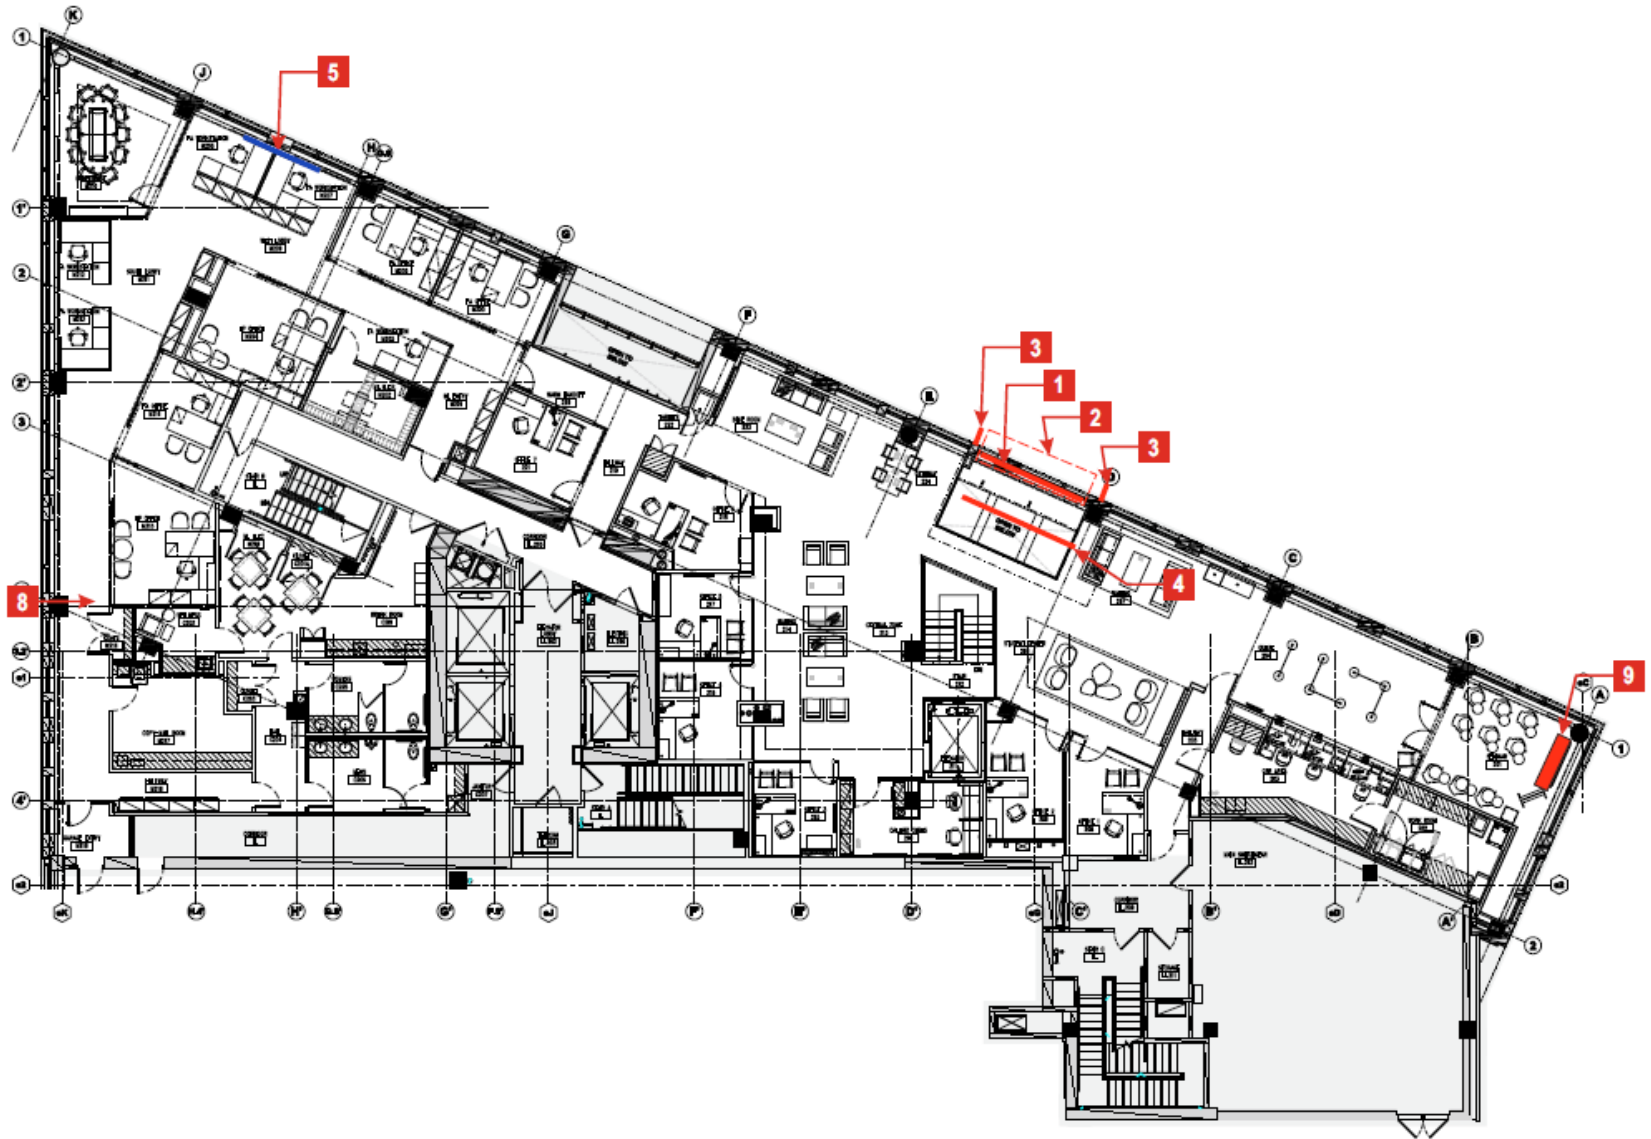

Drawing prepared by:

FLOOR PLAN

Drawing prepared for:





Location: 88 Ames Street
 Cambridge, MA 02142
 File Path: Active\BANKS\B\Bank Of America\2018\Locations\4305_88111_Cambridge_MA_R4.cdr

Proj #: 4305
 Loc #: 88111



Rev #:	Reg#:	Date:	Req. By:	Drawn By:	Revision Description:	Rev #:	Req#:	Date:	Req. By:	Drawn By:
Original	301286	07/11/18	SD	Lv	Various Changes - See Request	Rev 7	000000	00/00/00	XXX	XXX
Rev 1	302023	07/30/18	SD	Lv	Updated store front sign to new generation design	Rev 8	000000	00/00/00	XXX	XXX
Rev 2	302069	08/01/18	SD	Lv	Updated signs locations - added media screen sign	Rev 9	000000	00/00/00	XXX	XXX
Rev 3	302510	08/15/18	SD	Lv	Updated signs locations	Rev 10	000000	00/00/00	XXX	XXX
Rev 4	302783	08/23/18	SD	Lv						
Rev 5	000000	00/00/00	XXX	XXX						
Rev 6	000000	00/00/00	XXX	XXX						

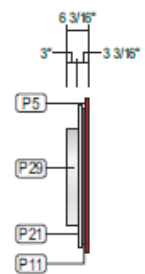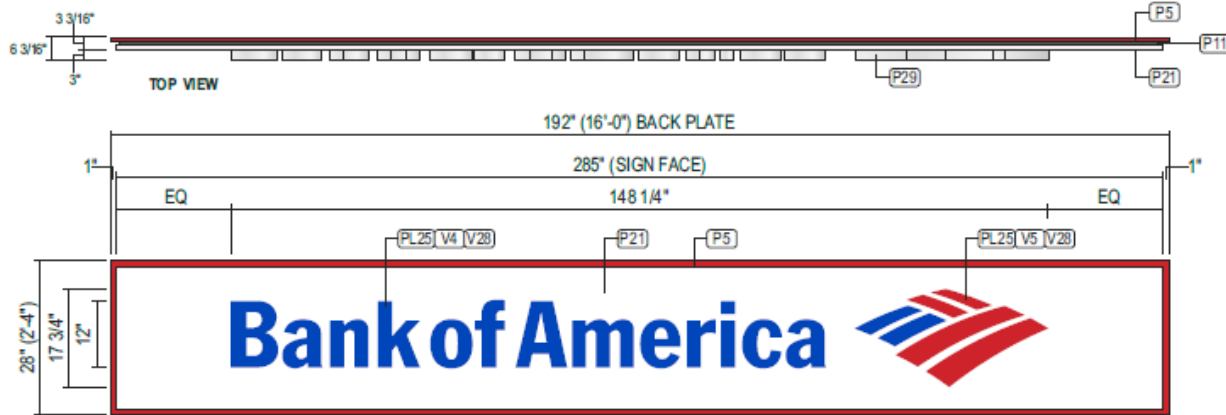

1 CUSTOM Dng - HORIZONTAL WALL SIGN (37.33 SF)

QTY: 1 SCALE: 3/8"=1'-0"

STANDARD SPECS - SEE COLOR SPECIFICATION LIBRARY

ELECTRICAL

LEDS	Agilight LS-PROCLR-TRD-2B5 (RED)	
	Agilight LS-PROCLR-BLU-2B5 (BLUE)	
P.S.	AGILIGHT T.B.D.	
AMPS	TBD	
V.A.	120 VOLTS	WATTS TBD
CIRCUITS	1-20 AMP	

THIS SIGN IS INTENDED TO BE INSTALLED IN ACCORDANCE WITH THE REQUIREMENTS OF ARTICLE 600 OF THE NATIONAL ELECTRICAL CODE AND/OR OTHER APPLICABLE LOCAL CODES. THIS INCLUDES PROPER GROUNDING AND BONDING OF SIGN.




TOLERANCE: ± 1/16" ON ALL DIMENSIONS

USE WHITE SILICONE TO CONCEAL LIGHT LEAKS

NOTE: LETTER LAYOUT SHOWN FOR GRAPHICAL REPRESENTATION ONLY. SEE ARTWORK FOR PRODUCTION.

DESIGN LOADS:
 115 MPH WIND LOAD
 RISK CATEGORY II, EXPOSURE C.
 2012 INTERNATIONAL BUILDING CODE, ASCE 7-10

WEIGHT
 ESTIMATED SIGN WEIGHT:
 Lb.

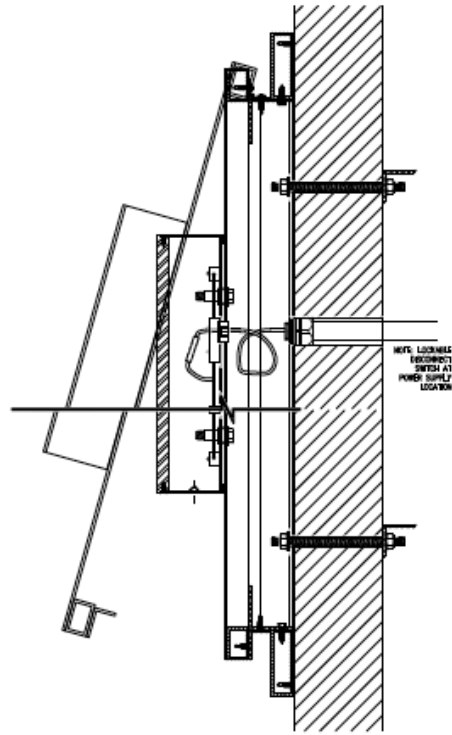

SECTION SCALE: 1 1/2"=1'-0"

SECTION				
ANCHOR TYPE	#1/2" SLEEVE ANCHOR (#3/8" BOLT), 2" MINIMUM EMBEDMENT	#3/8" EXPANSION ANCHOR, 2 1/2" MINIMUM EMBEDMENT	#3/8" THREADED ROD	#3/8" THREADED ROD w/ALUMINUM OR PVC COMPRESSION SLEEVE
WALL TYPE	CMU, BRICK	PRE-CAST CONCRETE, CONCRETE	WOOD, CONCRETE BLOCK, EIFS WALL SYSTEMS	EIFS WALL w/ FOAM INSULATION

MOUNTING OPTIONS

SCALE: N.T.S.


Drawing prepared by: **RECOMMENDATION** Drawing prepared for: **Bank of America**

Location: 88 Ames Street, Cambridge, MA 02142
 Proj #: 4305
 Loc #: 88111

File Path: Active\BANKS\B1Bank Of America\2018\Locations\4305_88111_Cambridge_MA_R4.cdr

Rev #:	Req#:	Date:	Req. By:	Drawn By:	Revision Description:	Drawings as the exclusive property of ICON. Any unauthorized use or duplication is not permitted.
Original	301286	07/11/18	SD	Lv		
Rev 1	302023	07/30/18	SD	Lv	Various Changes - See Request	Rev #: 000000 Date: 00/00/00 XXX XXX
Rev 2	302069	08/01/18	SD	Lv	Updated store front sign to new generation design	Rev 7 000000 00/00/00 XXX XXX
Rev 3	302510	08/15/18	SD	Lv	Updated signs locations - added media screen sign	Rev 8 000000 00/00/00 XXX XXX
Rev 4	302783	08/23/18	SD	Lv	Updated signs locations	Rev 9 000000 00/00/00 XXX XXX
Rev 5	000000	00/00/00	XXX	XXX		Rev 10 000000 00/00/00 XXX XXX
Rev 6	000000	00/00/00	XXX	XXX		



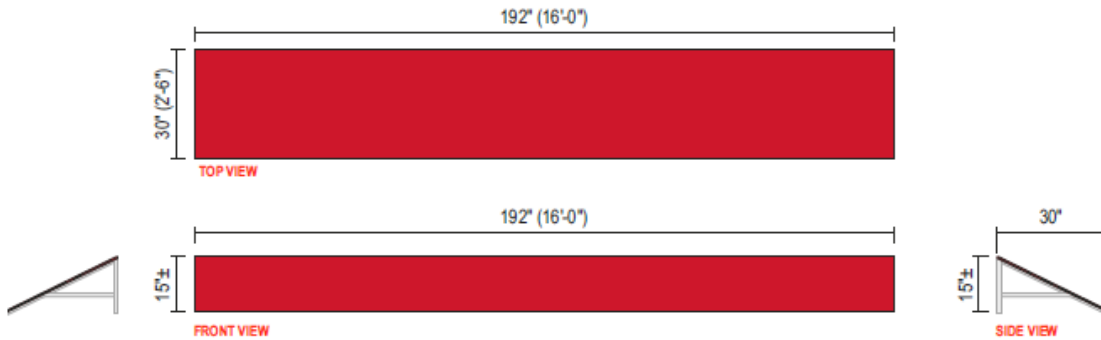

2 CUSTOM OPEN SIDES FLAT AWNING

QTY: 1

SCALE: 1/4"=1'-0"

STANDARD SPECS - SEE COLOR SPECIFICATION LIBRARY
ACTUAL FABRICATION SPECS TBD.



3 CUSTOM ENTERPRISE BANNER

QTY: 2

SCALE: 1/4"=1'-0"

STANDARD SPECS - SEE COLOR SPECIFICATION LIBRARY
ACTUAL FABRICATION SPECS TBD.

Drawing prepared by:

RECOMMENDATION

Drawing prepared for:





Location: 88 Ames Street
Cambridge, MA 02142
File Path: Active\BANKS\B\Bank Of America\2018\Locations\4305_88111_Cambridge_MA_R4.cdr

Proj #: 4305
Loc #: 88111



Rev #:	Reqt#:	Date:	Req. By:	Drawn By:	Revision Description:	Drawings are the exclusive property of ICON. Any unauthorized use or duplication is not permitted.	Rev #:	Reqt#:	Date:	Req. By:	Drawn By:
Original	301286	07/11/18	SD	Lv							
Rev 1	302023	07/30/18	SD	Lv	Various Changes - See Request		Rev 7	000000	00/00/00	XXX	XXX
Rev 2	302069	08/01/18	SD	Lv	Updated store front sign to new generation design		Rev 8	000000	00/00/00	XXX	XXX
Rev 3	302510	08/15/18	SD	Lv	Updated signs locations - added media screen sign		Rev 9	000000	00/00/00	XXX	XXX
Rev 4	302783	08/23/18	SD	Lv	Updated signs locations		Rev 10	000000	00/00/00	XXX	XXX
Rev 5	000000	00/00/00	XXX	XXX							
Rev 6	000000	00/00/00	XXX	XXX							

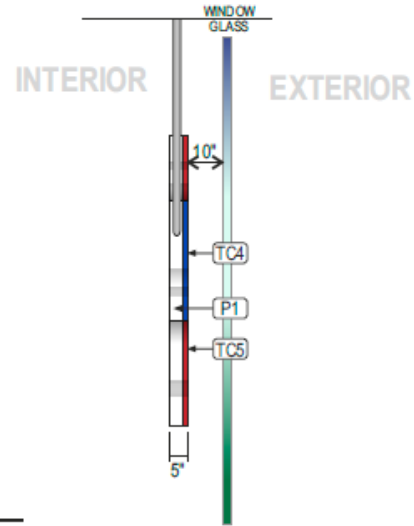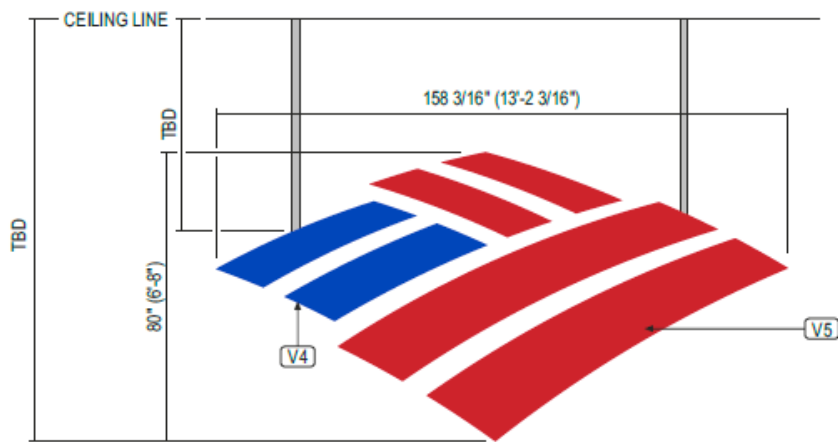


4 CUSTOM S/F FACE LIT FLAG SCAPE SUSPENDED SIGN

QTY: 1

SCALE: 1/4"=1'-0"

STANDARD SPECS - SEE COLOR SPECIFICATION LIBRARY
ACTUAL FABRICATION SPECS TBD.

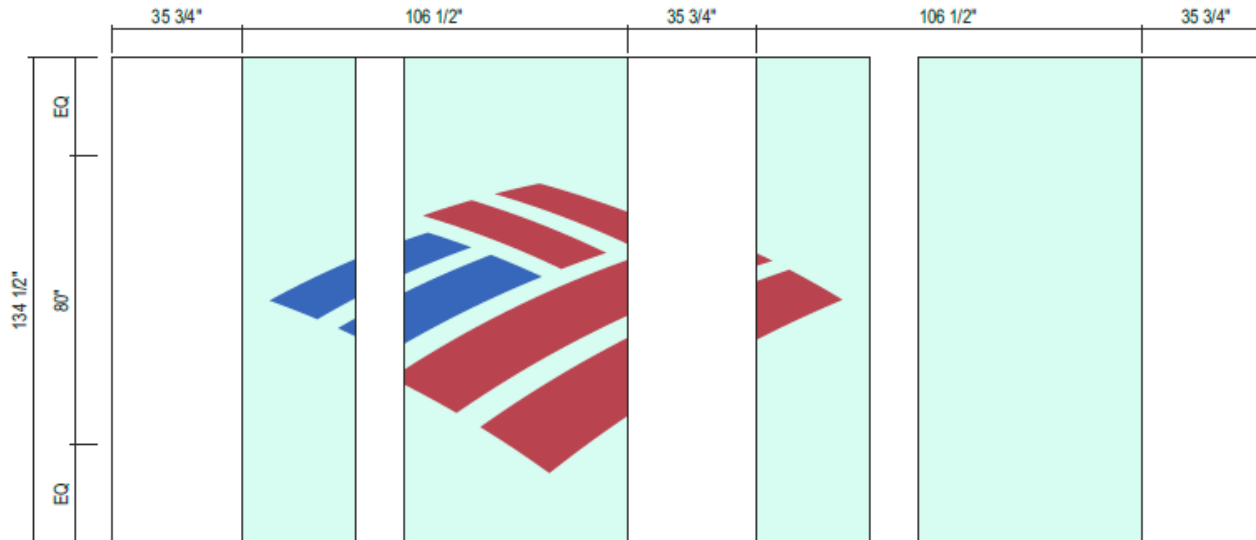

ELEVATION - EXTERIOR LAYOUT VIEW

SCALE: 1/4"=1'-0"

Drawing prepared by:

RECOMMENDATION

Location: 88 Ames Street
Cambridge, MA 02142
File Path: Active\BANKS\B\Bank Of America\2018\Locations\4305_88111_Cambridge_MA_R4.cdr



Proj #: 4305
Loc #: 88111

Drawing prepared for:



Rev #:	Req#:	Date:	Req. By:	Drawn By:	Revision Description:	Drawings are the exclusive property of ICON. Any unauthorized use or duplication is not permitted.
Original	301286	07/11/18	SD	Lv		
Rev 1	302023	07/30/18	SD	Lv	Various Changes - See Request	
Rev 2	302069	08/01/18	SD	Lv	Updated store front sign to new generation design	Rev 7 000000 00/00/00 XXX XXX
Rev 3	302510	08/15/18	SD	Lv	Updated signs locations - added media screen sign	Rev 8 000000 00/00/00 XXX XXX
Rev 4	302783	08/23/18	SD	Lv	Updated signs locations	Rev 9 000000 00/00/00 XXX XXX
Rev 5	000000	00/00/00	XXX	XXX		Rev 10 000000 00/00/00 XXX XXX
Rev 6	000000	00/00/00	XXX	XXX		



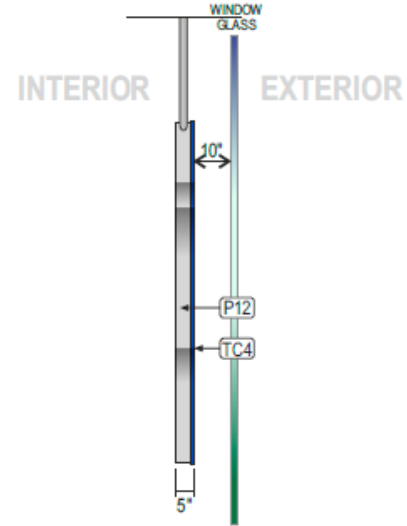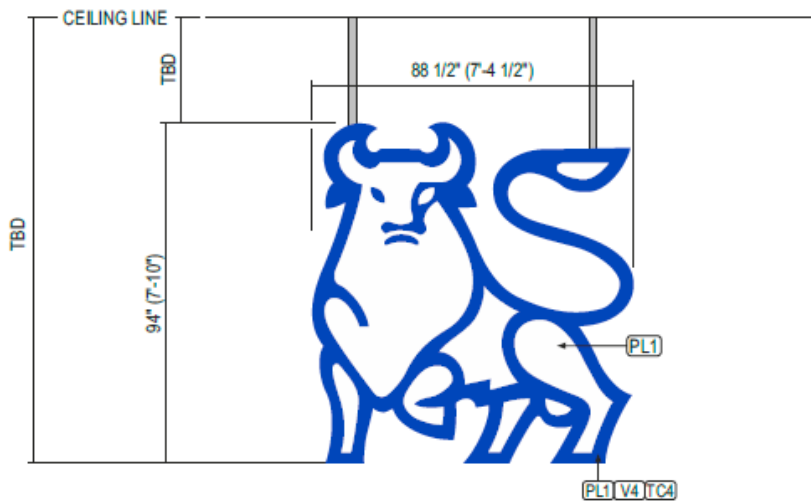


5 CUSTOM S/F FACE LIT ML BULL SUSPENDED SIGN

QTY: 1

SCALE: 1/4"=1'-0"

STANDARD SPECS - SEE COLOR SPECIFICATION LIBRARY
ACTUAL FABRICATION SPECS TBD.

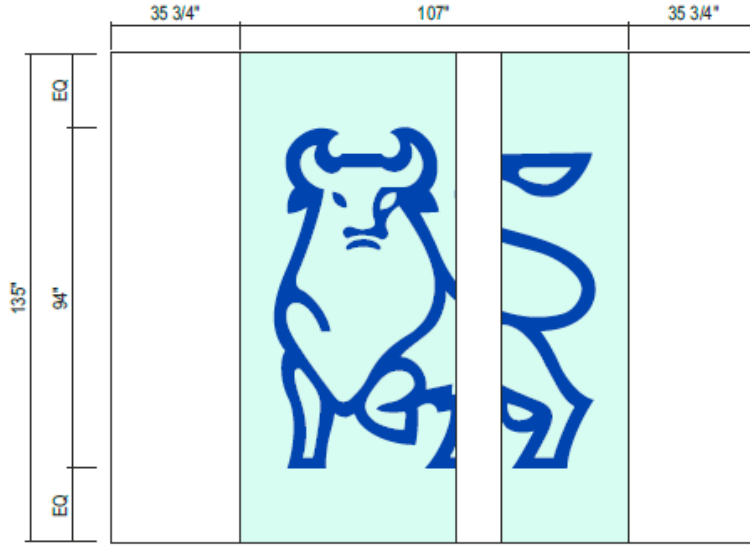

ELEVATION - EXTERIOR LAYOUT VIEW

SCALE: 1/4"=1'-0"

Drawing prepared by:

RECOMMENDATION

Location: 88 Ames Street
Cambridge, MA 02142
File Path: Active\BANKS\B\Bank Of America\2018\Locations\4305_88111_Cambridge_MA_R4.cdr

Proj #: 4305
Loc #: 88111

Drawing prepared for:




Rev #:	Req#:	Date:	Req. By:	Drawn By:	Revision Description:	Rev #:	Req#:	Date:	Req. By:	Drawn By:
Original	301286	07/11/18	SD	Lv	Various Changes - See Request	Rev 7	000000	00/00/00	XXX	XXX
Rev 1	302023	07/30/18	SD	Lv	Updated store front sign to new generation design	Rev 8	000000	00/00/00	XXX	XXX
Rev 2	302069	08/01/18	SD	Lv	Updated signs locations - added media screen sign	Rev 9	000000	00/00/00	XXX	XXX
Rev 3	302510	08/15/18	SD	Lv	Updated signs locations	Rev 10	000000	00/00/00	XXX	XXX
Rev 4	302783	08/23/18	SD	Lv						
Rev 5	000000	00/00/00	XXX	XXX						
Rev 6	000000	00/00/00	XXX	XXX						



MATERIALS/APPLICATION

- A. WHITE 3M #7725-10 vinyl graphics.
- B. Apply all vinyl with the exception of the handicap symbol of accessibility on second surface when glass is clear to medium tint
- C. Apply vinyls on first surface when glass is dark tinted.
- D. Typeface is to be Franklin-Gothic-Demi-Condensed. Use only this font. Substitute fonts are not allowed.
- E. Note: Hours information to be verified with the Branch Manager. All optional information must be provided through inspection of site from technical audit
- F. Preferred position of 13' x 12' Acrylic Holder.
- Holder by others on second surface of opposite door across from hours decals, as shown
- G. Handicap symbol to be reverse silkscreened blue field on white 3M #7725-10 vinyl. Symbol of accessibility to reverse out white. Use UV inks manufactured by Sericol or approved equal. Blue field to match PMS 7462C, finish to meet 70% gloss ADA compliance requirements. When required, always apply handicap vinyl to exterior of glass.
- VINYLS: (Always refer to State-specific pages to check for regional layouts or copy)
1. Inline Signature format - Always use Master Brand.
 2. Lobby Hours - Always use. Maintain flush left alignment of days and flush right alignment of hours information as shown.
 3. ATA Copy - Always use if applicable. Maintain flush left alignment of days and flush right alignment of hours information as shown.


4. Also visit the ATM bankofamerica.com and www.bofa.mobi - Always use.
 5. Non-employees may not solicit or distribute materials - Always use.
 6. Handicap symbol - Use only on accessible entrance doors. For non accessible entrances see sheets 19 and 20. Single handicap symbol alone should be used to denote a handicap entrance.
 7. No Smoking symbol - Always use.
 8. NO PETS PLEASE - Always use.
 9. ATM location information - If ATM redirect copy exists remove only- do not replace.
 10. 'NOTICE: This facility may be used only to transact banking business. NO TRESPASSING. Police take notice.' - Always use.
 11. In case of emergency, contact Bank of America Security 1-800-222-7511 - Always use
- NOTE: If entry door crash bar or other obstructions are on the front of the door, space copy above or below as required. Provide a minimum space of 1" above and 2" below the obstruction or crash bar. Maintain a minimum of 4" above bottom mullion. If there is not enough space to apply necessary copy, convert to a door plaque. Placement of crash bar and dimensions of bottom mullion are shown in example only, field verify exact conditions prior to fabrication.

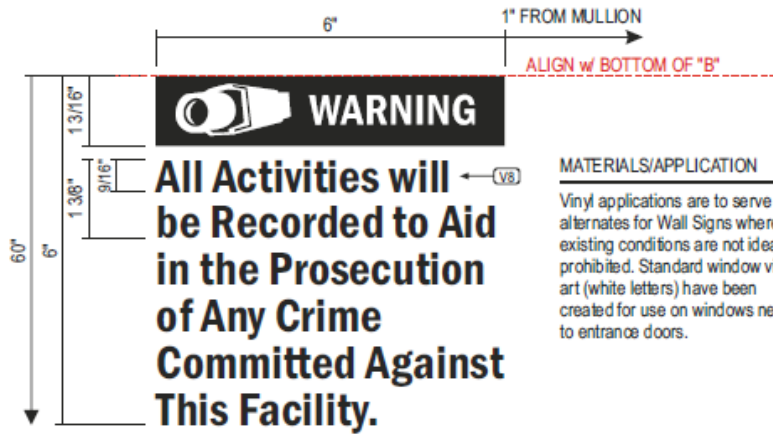

6 SECURITY CAMERA VINYL

QTY: 1
VINYL SHOULD BE MOUNTED 1" FROM MULLION
FIRST SURFACE APPLICATION

SCALE: 1:3

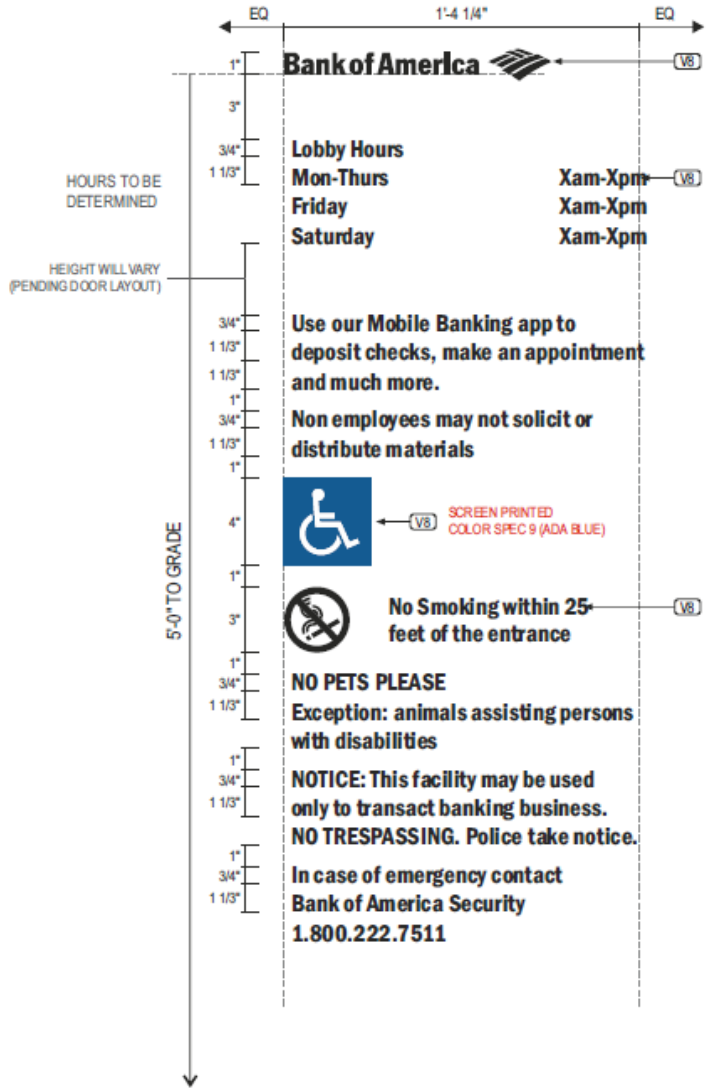

7 DOOR VINYL - STANDARD w/ ADA DECAL

QTY: 1
FIRST SURFACE APPLICATION

SCALE: 1 1/2"=1'-0"

Drawing prepared by:

RECOMMENDATION

Location: 88 Ames Street
Cambridge, MA 02142
File Path: Acve\BANKS\B\Bank Of America\2018\Locations\4305_88111_Cambridge_MA_R4.cdr


Proj #: 4305
Loc #: 88111

Drawing prepared for:



Rev #:	Reg#:	Date:	Req. By:	Drawn By:	Revision Description:	Drawings are the exclusive property of ICON. Any unauthorized use or duplication is not permitted.
Original	301286	07/11/18	SD	Lv		
Rev 1	302023	07/30/18	SD	Lv	Various Changes - See Request	Rev #: 000000 Date: 00/00/00 Req. By: XXXX Drawn By: XXXX
Rev 2	302069	08/01/18	SD	Lv	Updated store front sign to new generation design	Rev 7 000000 00/00/00 XXXX XXXX
Rev 3	302510	08/15/18	SD	Lv	Updated signs locations - added media screen sign	Rev 8 000000 00/00/00 XXXX XXXX
Rev 4	302783	08/23/18	SD	Lv	Updated signs locations	Rev 9 000000 00/00/00 XXXX XXXX
Rev 5	000000	00/00/00	XXX	XXX		Rev 10 000000 00/00/00 XXXX XXXX
Rev 6	000000	00/00/00	XXX	XXX		



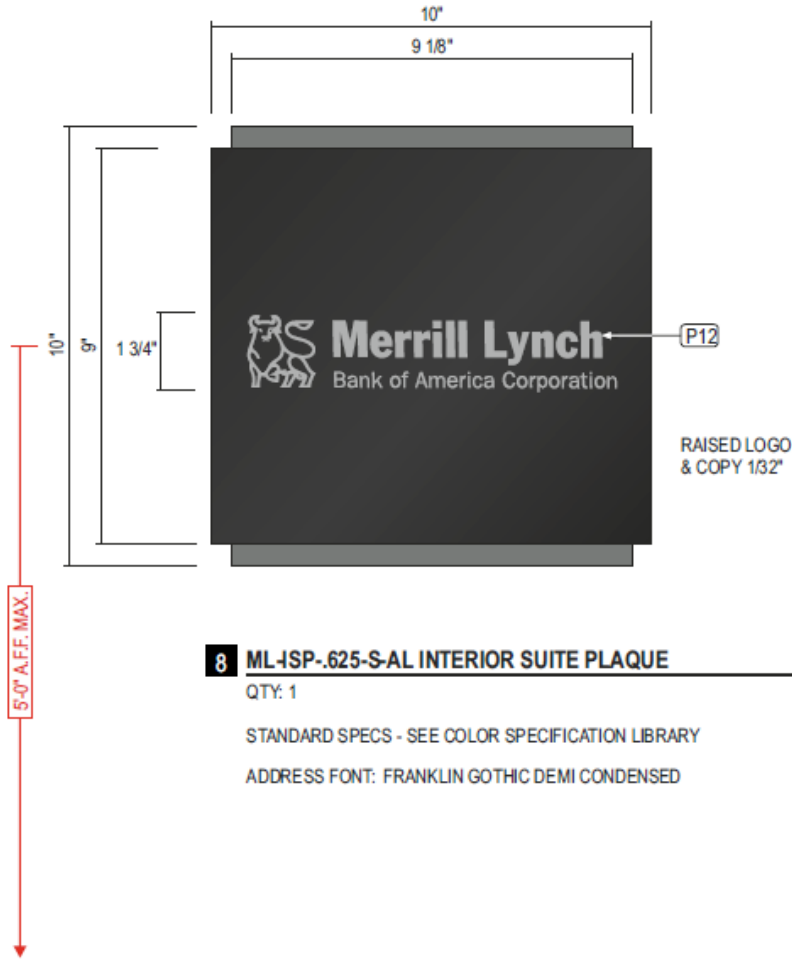

8 ML-ISP-.625-S-AL INTERIOR SUITE PLAQUE



QTY: 1

SCALE: 3"=1'-0"

STANDARD SPECS - SEE COLOR SPECIFICATION LIBRARY

ADDRESS FONT: FRANKLIN GOTHIC DEMI CONDENSED

LOCATION KEY

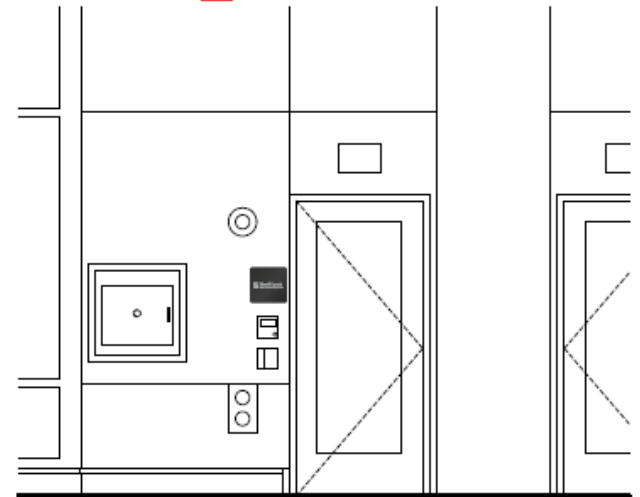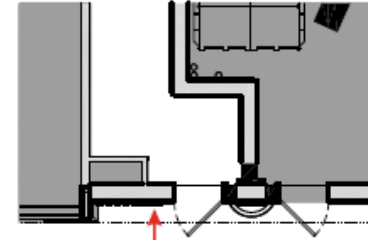

ELEVATION

SCALE: NOT TO SCALE

Drawing prepared by:

RECOMMENDATION

Drawing prepared for:







Location: 88 Ames Street
Cambridge, MA 02142
File Path: Active\BANKS\B\Bank Of America\2018\Locations\4305_88111_Cambridge_MA_R4.cdr



Proj #: 4305
Loc #: 88111



Rev #:	Req#:	Date:	Req. By:	Drawn By:	Revision Description:	Drawings are the exclusive property of ICON. Any unauthorized use or duplication is not permitted.
Original	301286	07/11/18	SD	Lv		
Rev 1	302023	07/30/18	SD	Lv	Various Changes - See Request	Rev #: 000000 Date: 00/00/00 Req. By: XXXX Drawn By: XXXX
Rev 2	302069	08/01/18	SD	Lv	Updated store front sign to new generation design	Rev 7 000000 00/00/00 XXXX XXXX
Rev 3	302510	08/15/18	SD	Lv	Updated signs locations - added media screen sign	Rev 8 000000 00/00/00 XXXX XXXX
Rev 4	302783	08/23/18	SD	Lv	Updated signs locations	Rev 9 000000 00/00/00 XXXX XXXX
Rev 5	000000	00/00/00	XXX	XXX		Rev 10 000000 00/00/00 XXXX XXXX
Rev 6	000000	00/00/00	XXX	XXX		

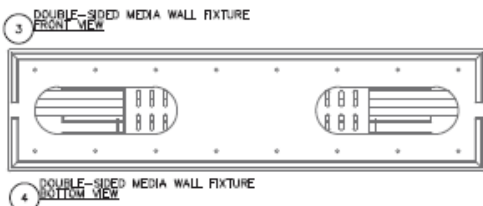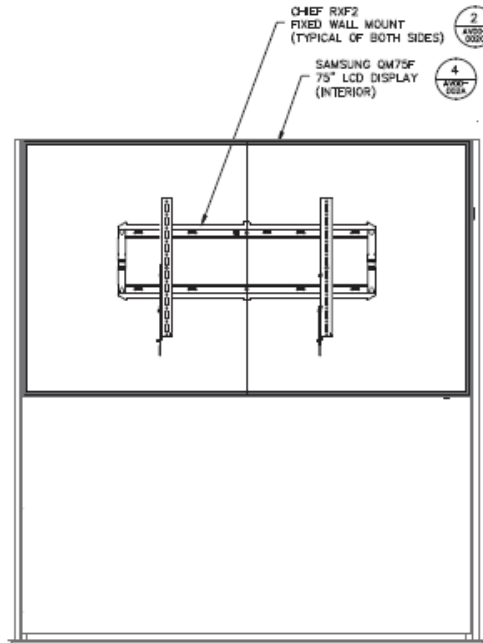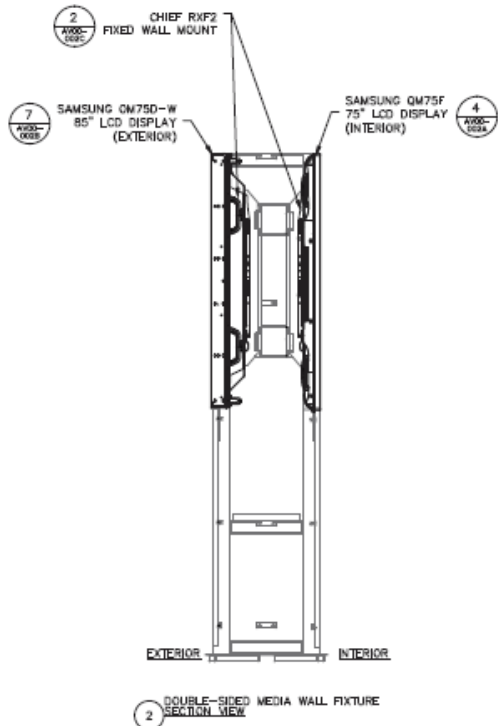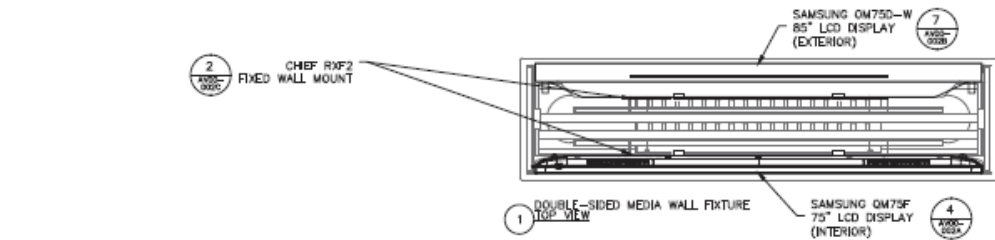

G.C. TO BRING (1) 1" POWER CONDUIT AND (1) 1 1/2" DATA CONDUIT INTO BASE FOR TERMINATION WITHIN FIXTURE

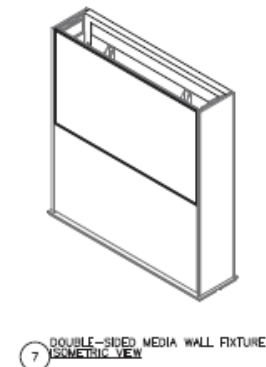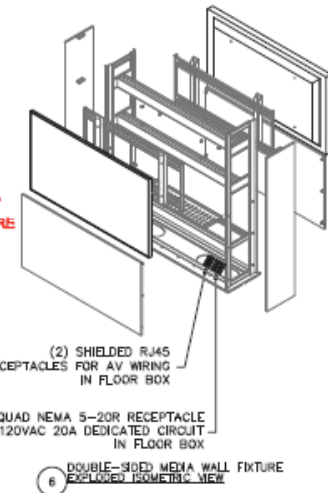

9 MEDIA SCREEN - BY OTHERS

SCALE: NOT TO SCALE

Drawing prepared by:

RECOMMENDATION

Location: 88 Ames Street
Cambridge, MA 02142

Proj #: 4305

Loc #: 88111

File Path: Active\BANKS\B\Bank Of America\2018\Locations\4305_88111_Cambridge_MA_R4.cdr

Drawing prepared for:




Rev #:	Req#:	Date:	Req. By:	Drawn By:	Revision Description:	Drawings are the exclusive property of ICON. Any unauthorized use or duplication is not permitted.
Original	301286	07/11/18	SD	Lv		
Rev 1	302023	07/30/18	SD	Lv	Various Changes - See Request	Rev #: Req#: Date: Req. By: Drawn By:
Rev 2	302069	08/01/18	SD	Lv	Updated store front sign to new generation design	Rev 7 000000 00/00/00 XXX XXX
Rev 3	302510	08/15/18	SD	Lv	Updated signs locations - added media screen sign	Rev 8 000000 00/00/00 XXX XXX
Rev 4	302783	08/23/18	SD	Lv	Updated signs locations	Rev 9 000000 00/00/00 XXX XXX
Rev 5	000000	00/00/00	XXX	XXX		Rev 10 000000 00/00/00 XXX XXX
Rev 6	000000	00/00/00	XXX	XXX		









14317 Boylston Street

Friday, September 07, 2018 11:06 AM



69°


Current Weather: Overcast Wind Speed: 11.5 mph / Humidity: 63% / Visibility: 10.00 mi

Today	Sat	Sun	Mon	Tues	Wed
 73°	 71°	 66°	 71°	 82°	 82°

©2018 Bank of America Corporation | ARFSMJVQ







16721 Back Bay

Friday, September 07, 2018 11:02 AM



69°

Current Weather: Overcast Wind Speed: 11.5 mph / Humidity: 63% / Visibility: 10.00 mi

Today	Sat	Sun	Mon	Tues	Wed
 73°	 71°	 66°	 71°	 82°	 82°

©2018 Bank of America Corporation | ARFSMJVQ