

BLUE BOTTLE COFFEE

EXTERIOR SIGNAGE PROGRAM


88 Ames Street
Cambridge, MA 02142

Index


- Page 1 — Floor Plan & Vicinity Map
- Page 2 — Exterior Elevations
- Page 3 — Blade Sign (A) Specifications



David Esajian | (559) 696-5412 | david@adart.com

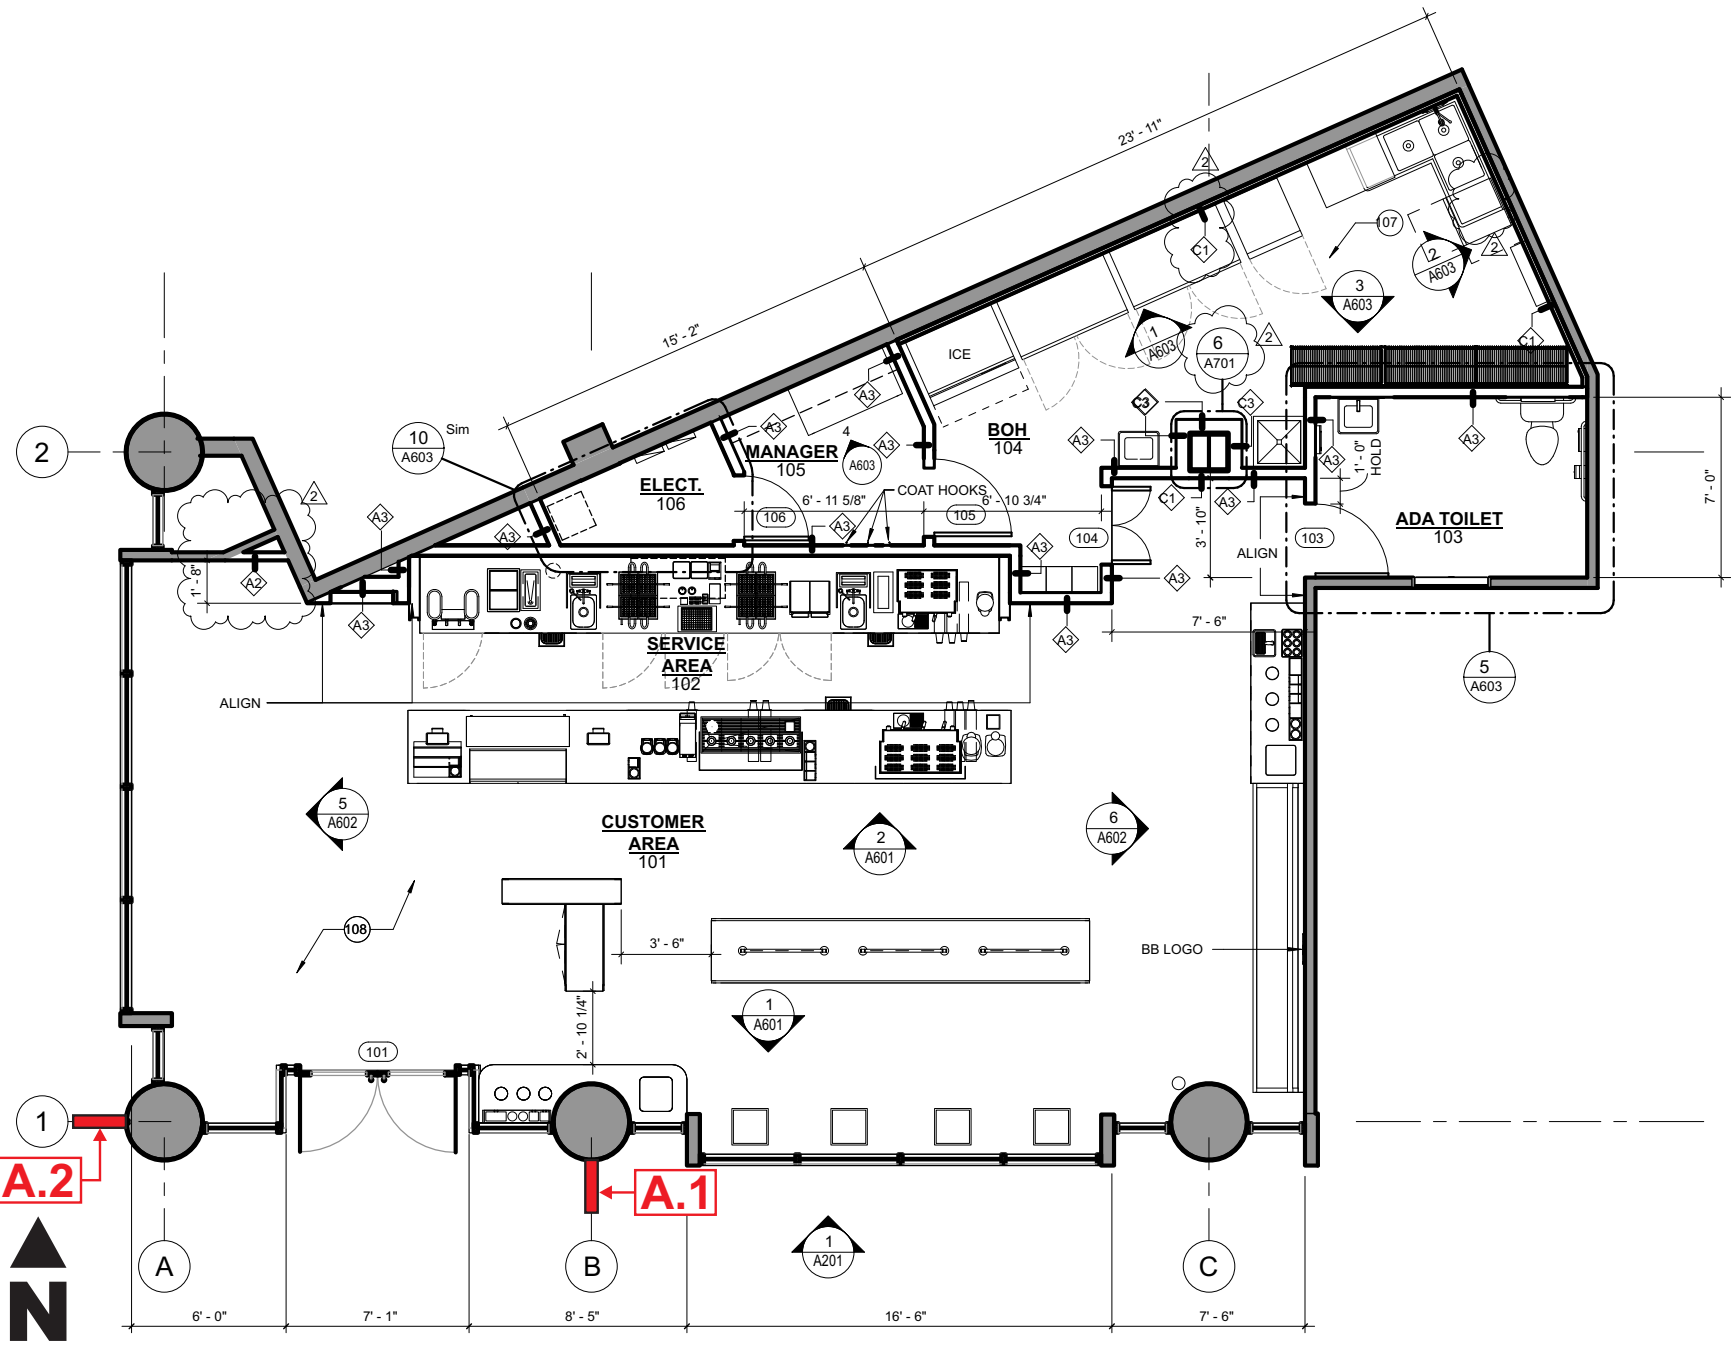

Floor Plan - Scale: NTS

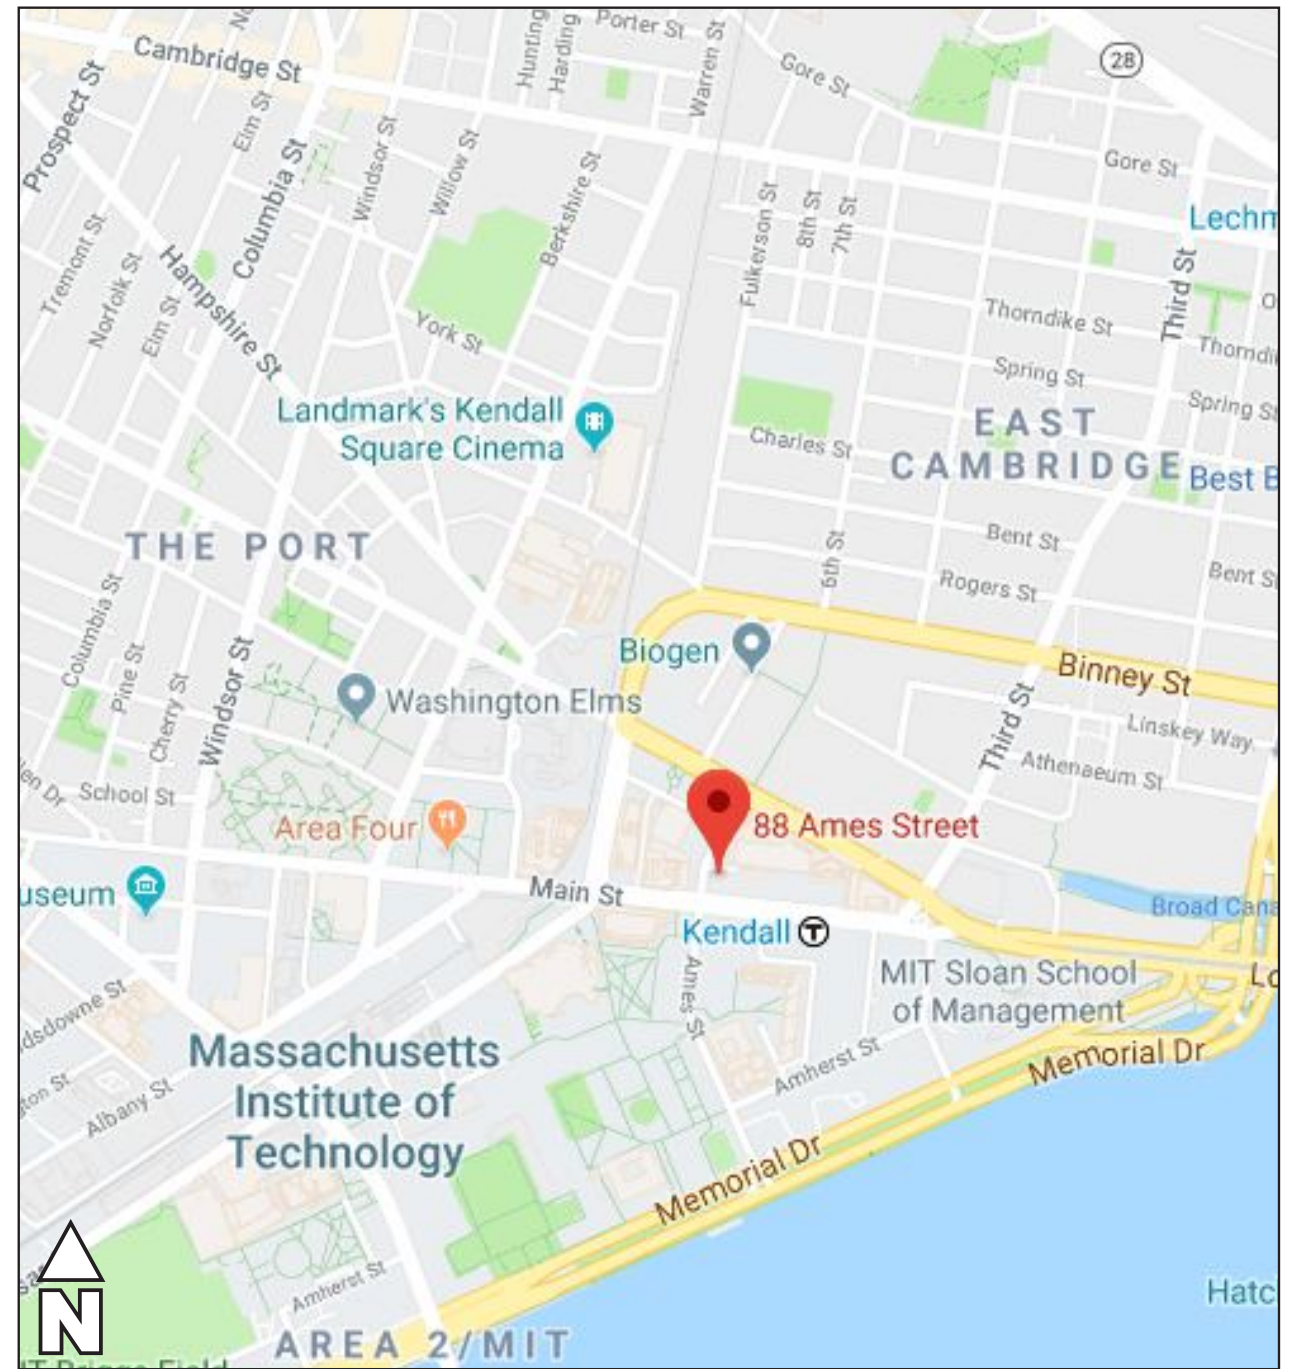

Vicinity Map - Scale: NTS


ADART 5090 N. FRUIT AVE./SUITE 101
 FRESNO, CA 93711
 T 559.225.2183
 www.adart.com
 CA STATE CONTRACTORS LICENSE #826051

PROJECT:
CUSTOMER: Blue Bottle
LOCATION: 88 Ames St. - Cambridge, MA 02142
DATE: 9/18/2018
SALES: David Esajian
DESIGNER: James Franks
SERVER: S:\Blue Bottle\All Locations\Cambidge, MA (Kendall Square)\pdf


REVISION	DATE	DESCRIPTION
1	9/20/18	Revise blade sign

APPROVALS
SALES:
CUSTOMER:
LANDLORD:

CONCEPTUAL DRAWINGS ONLY:
 Dimensions are approximate & may change due to construction factors or exact field conditions. Colors shown are as close as printing will allow. Always follow written specifications.
ALL RIGHTS RESERVED:
 This design has been created for you in connection with a project being planned for you by AD ART. It may not be shown to anyone outside your organization, and may not be reproduced in any manner without prior consent.

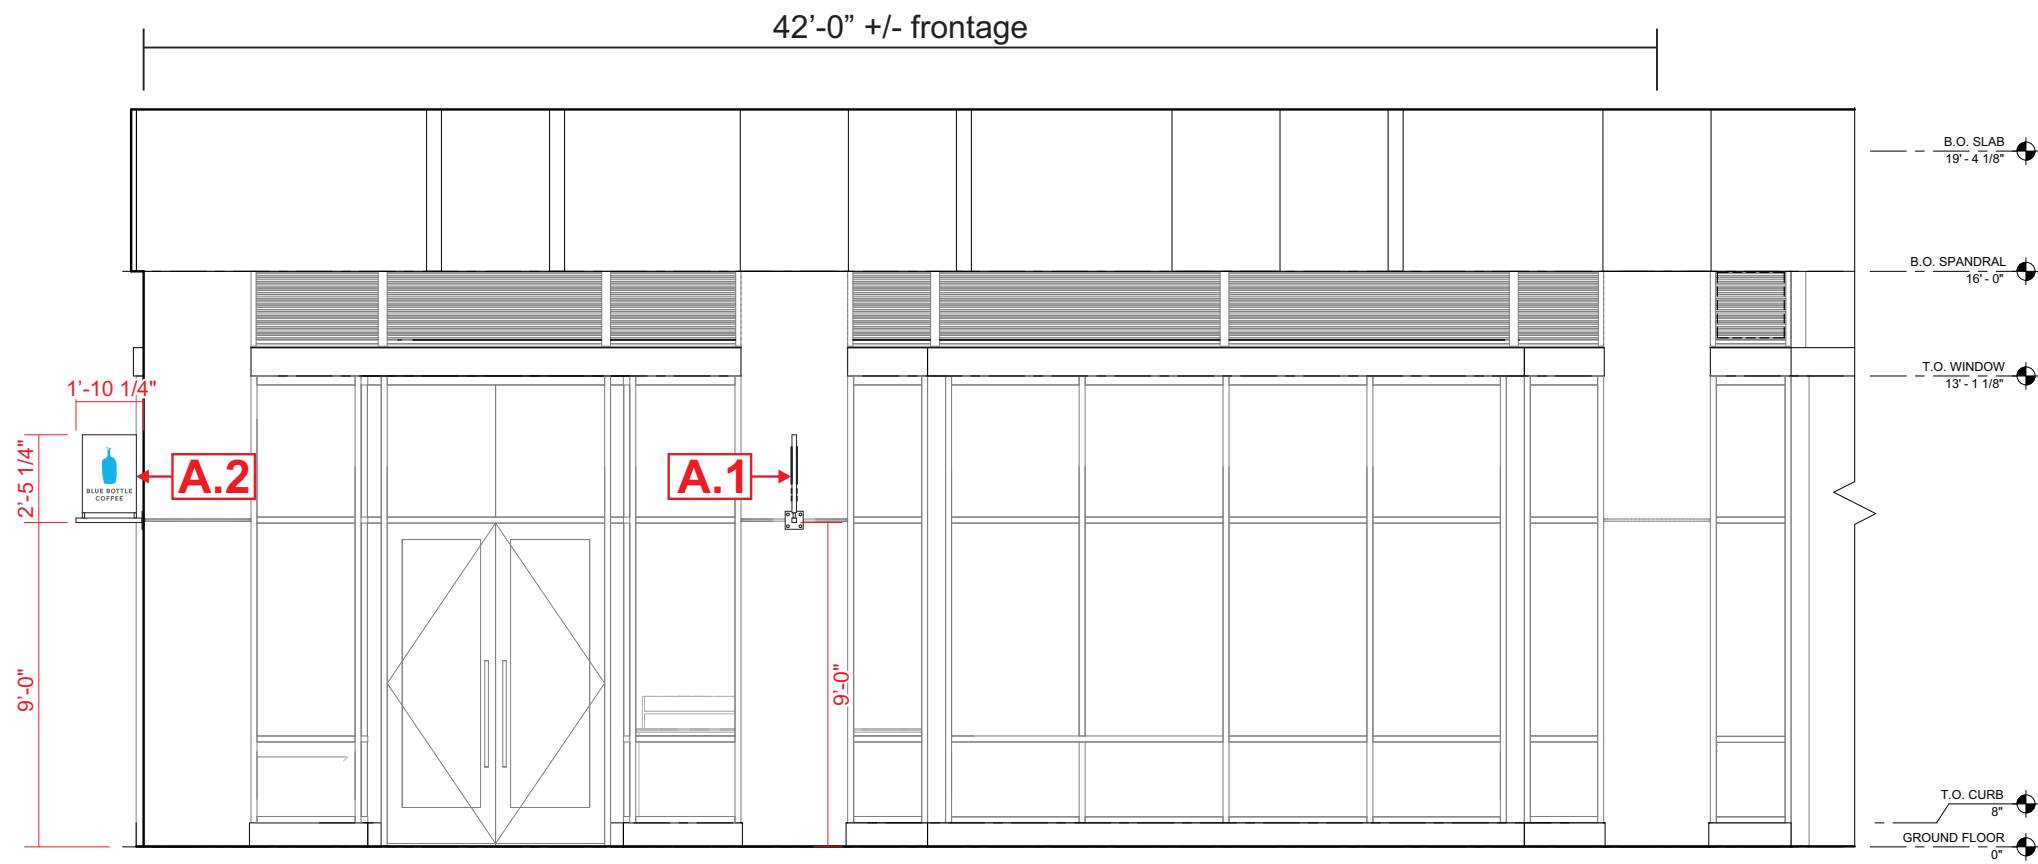

South Elevation - Scale: 3/16" = 1'-0"

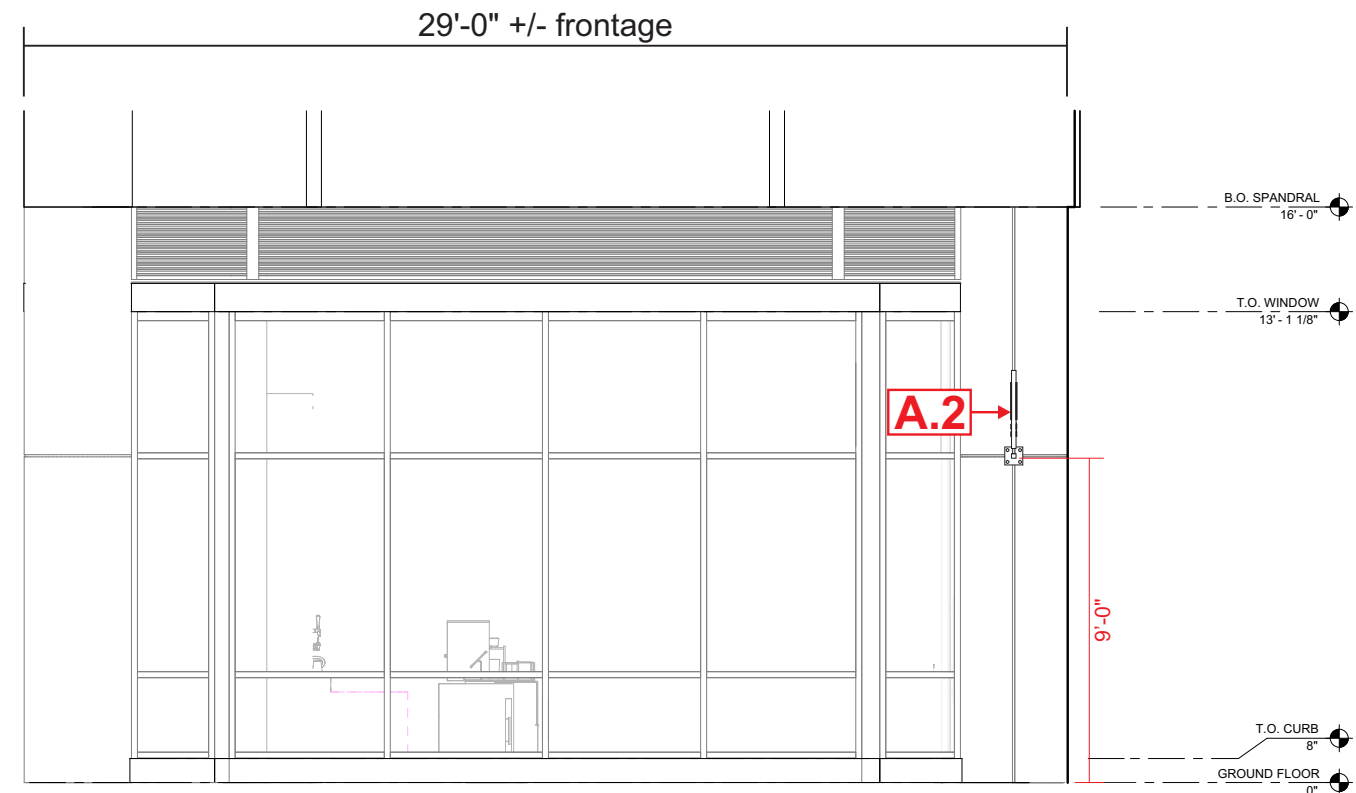


West Elevation - Scale: 3/16" = 1'-0"

PROJECT:		
CUSTOMER:	Blue Bottle	
LOCATION:	88 Ames St. - Cambridge, MA 02142	
DATE:	9/18/2018	
SALES:	David Esajian	
DESIGNER:	James Franks	
SERVER:	S:\Blue Bottle\All Locations\Cambridge, MA (Kendall Square)\pdf	

REVISION	DATE	DESCRIPTION
1	9/20/18	Revise blade sign

APPROVALS	
SALES:	_____
CUSTOMER:	_____
LANDLORD:	_____

CONCEPTUAL DRAWINGS ONLY:
 Dimensions are approximate & may change due to construction factors or exact field conditions. Colors shown are as close as printing will allow. Always follow written specifications.
ALL RIGHTS RESERVED:
 This design has been created for you in connection with a project being planned for you by AD ART. It may not be shown to anyone outside your organization, and may not be reproduced in any manner without prior consent.

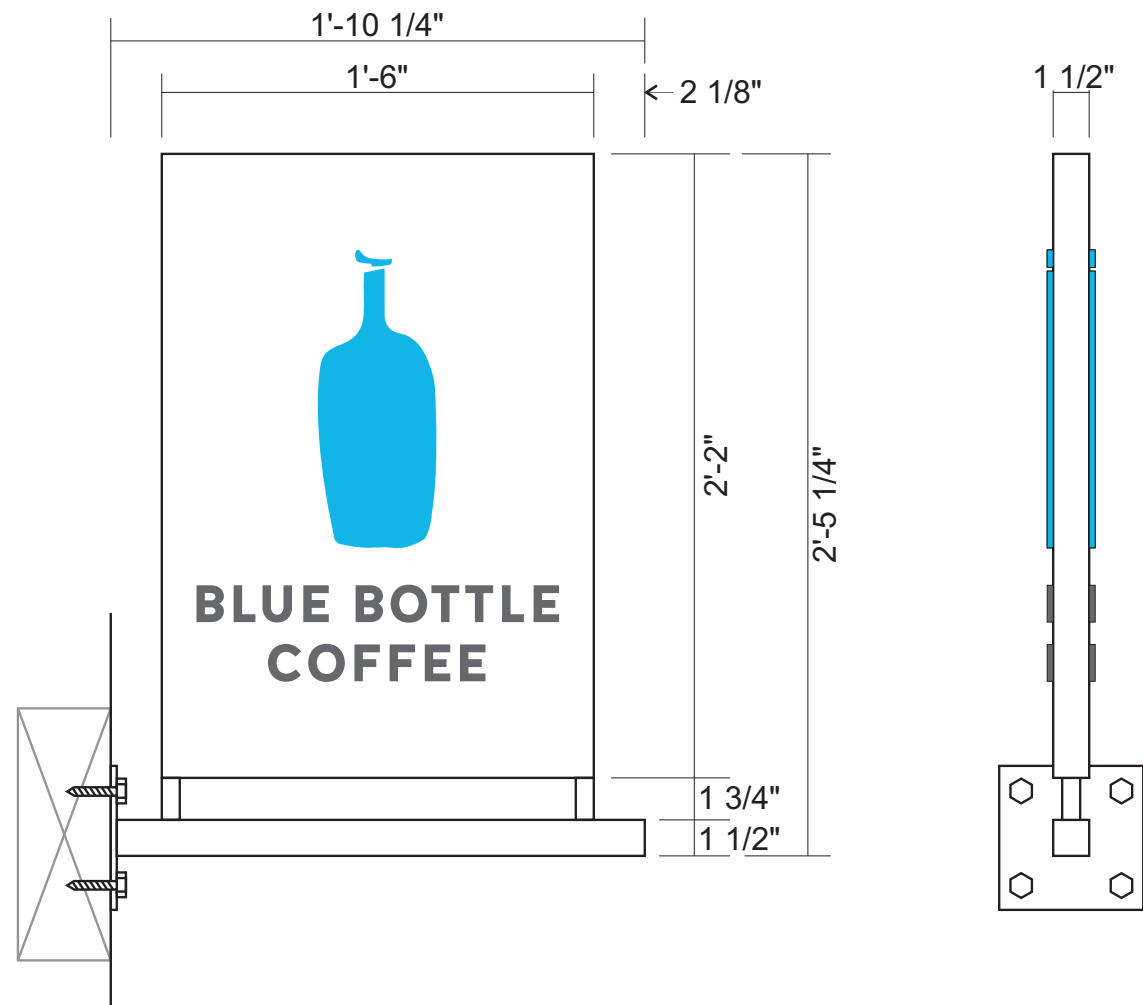

A **BLADE SIGN** Scale = 1 1/2" = 1'-0"

Description: Manufacture and install two (2) non-illuminated, double face blade signs.

Component	Type	Specifications	Color / Finish
Cabinet	Fabricated aluminum	Paint (satin)	White
Graphics	1/4" Aluminum F.C.O.	Paint (satin)	Matthews Blue (custom match) to match PMS 2995 C Matthews Grey (custom match) to match PMS 425 C
Horizontal Support	1 1/2" Square tube	Paint (satin)	White
Vertical Supports	3/4" Square tubes	Paint (satin)	White

3.25 sq. ft.