



GALILEI WAY ELEVATION - DAYTIME VIEW
SCALE: 3/16"=1'

CODE NOTES:

- WALL SIGNS NTE 20" HEIGHT, 8" PROJECTION, MAX 20SQ.FT. PER SIGN
- WINDOW GRAPHICS NTE 10% OF WINDOW AREA

ARTWORK EXCLUSIVE PROPERTY OF

SINCE 1917



MANDEVILLE SIGN
making your mark.

676 GEORGE WASHINGTON HIGHWAY
LINCOLN, RI 02865-4255

PHONE 401-334-9100 FAX 401-334-7799
WEB www.mandevillesign.com

APPROVALS		
Signatures Required Before Release to Production		
Engineering		DATE
Sales		DATE
Production		DATE
Quality Control		DATE

REVISIONS			
NO.	BY	DESCRIPTION	DATE
1	DTM	TIMER AND DIMMER NOTES, AND NIGHTTIME VIEW ADDED	1/21/2020
2			
3			
4			
5			
6			
7			

CLIENT


COREPOWER YOGA

STORE # "KENDALL SQUARE"

145 BROADWAY ST.
CAMBRIDGE, MA

LOCATION

WORK ORDER NUMBER(S)			
PROJECT MANAGER JEANNE MANDEVILLE			
NOTED	DTM	1/8/2020	
SCALE	ARTIST	DATE	
51204.1			
DRAWING NAME			

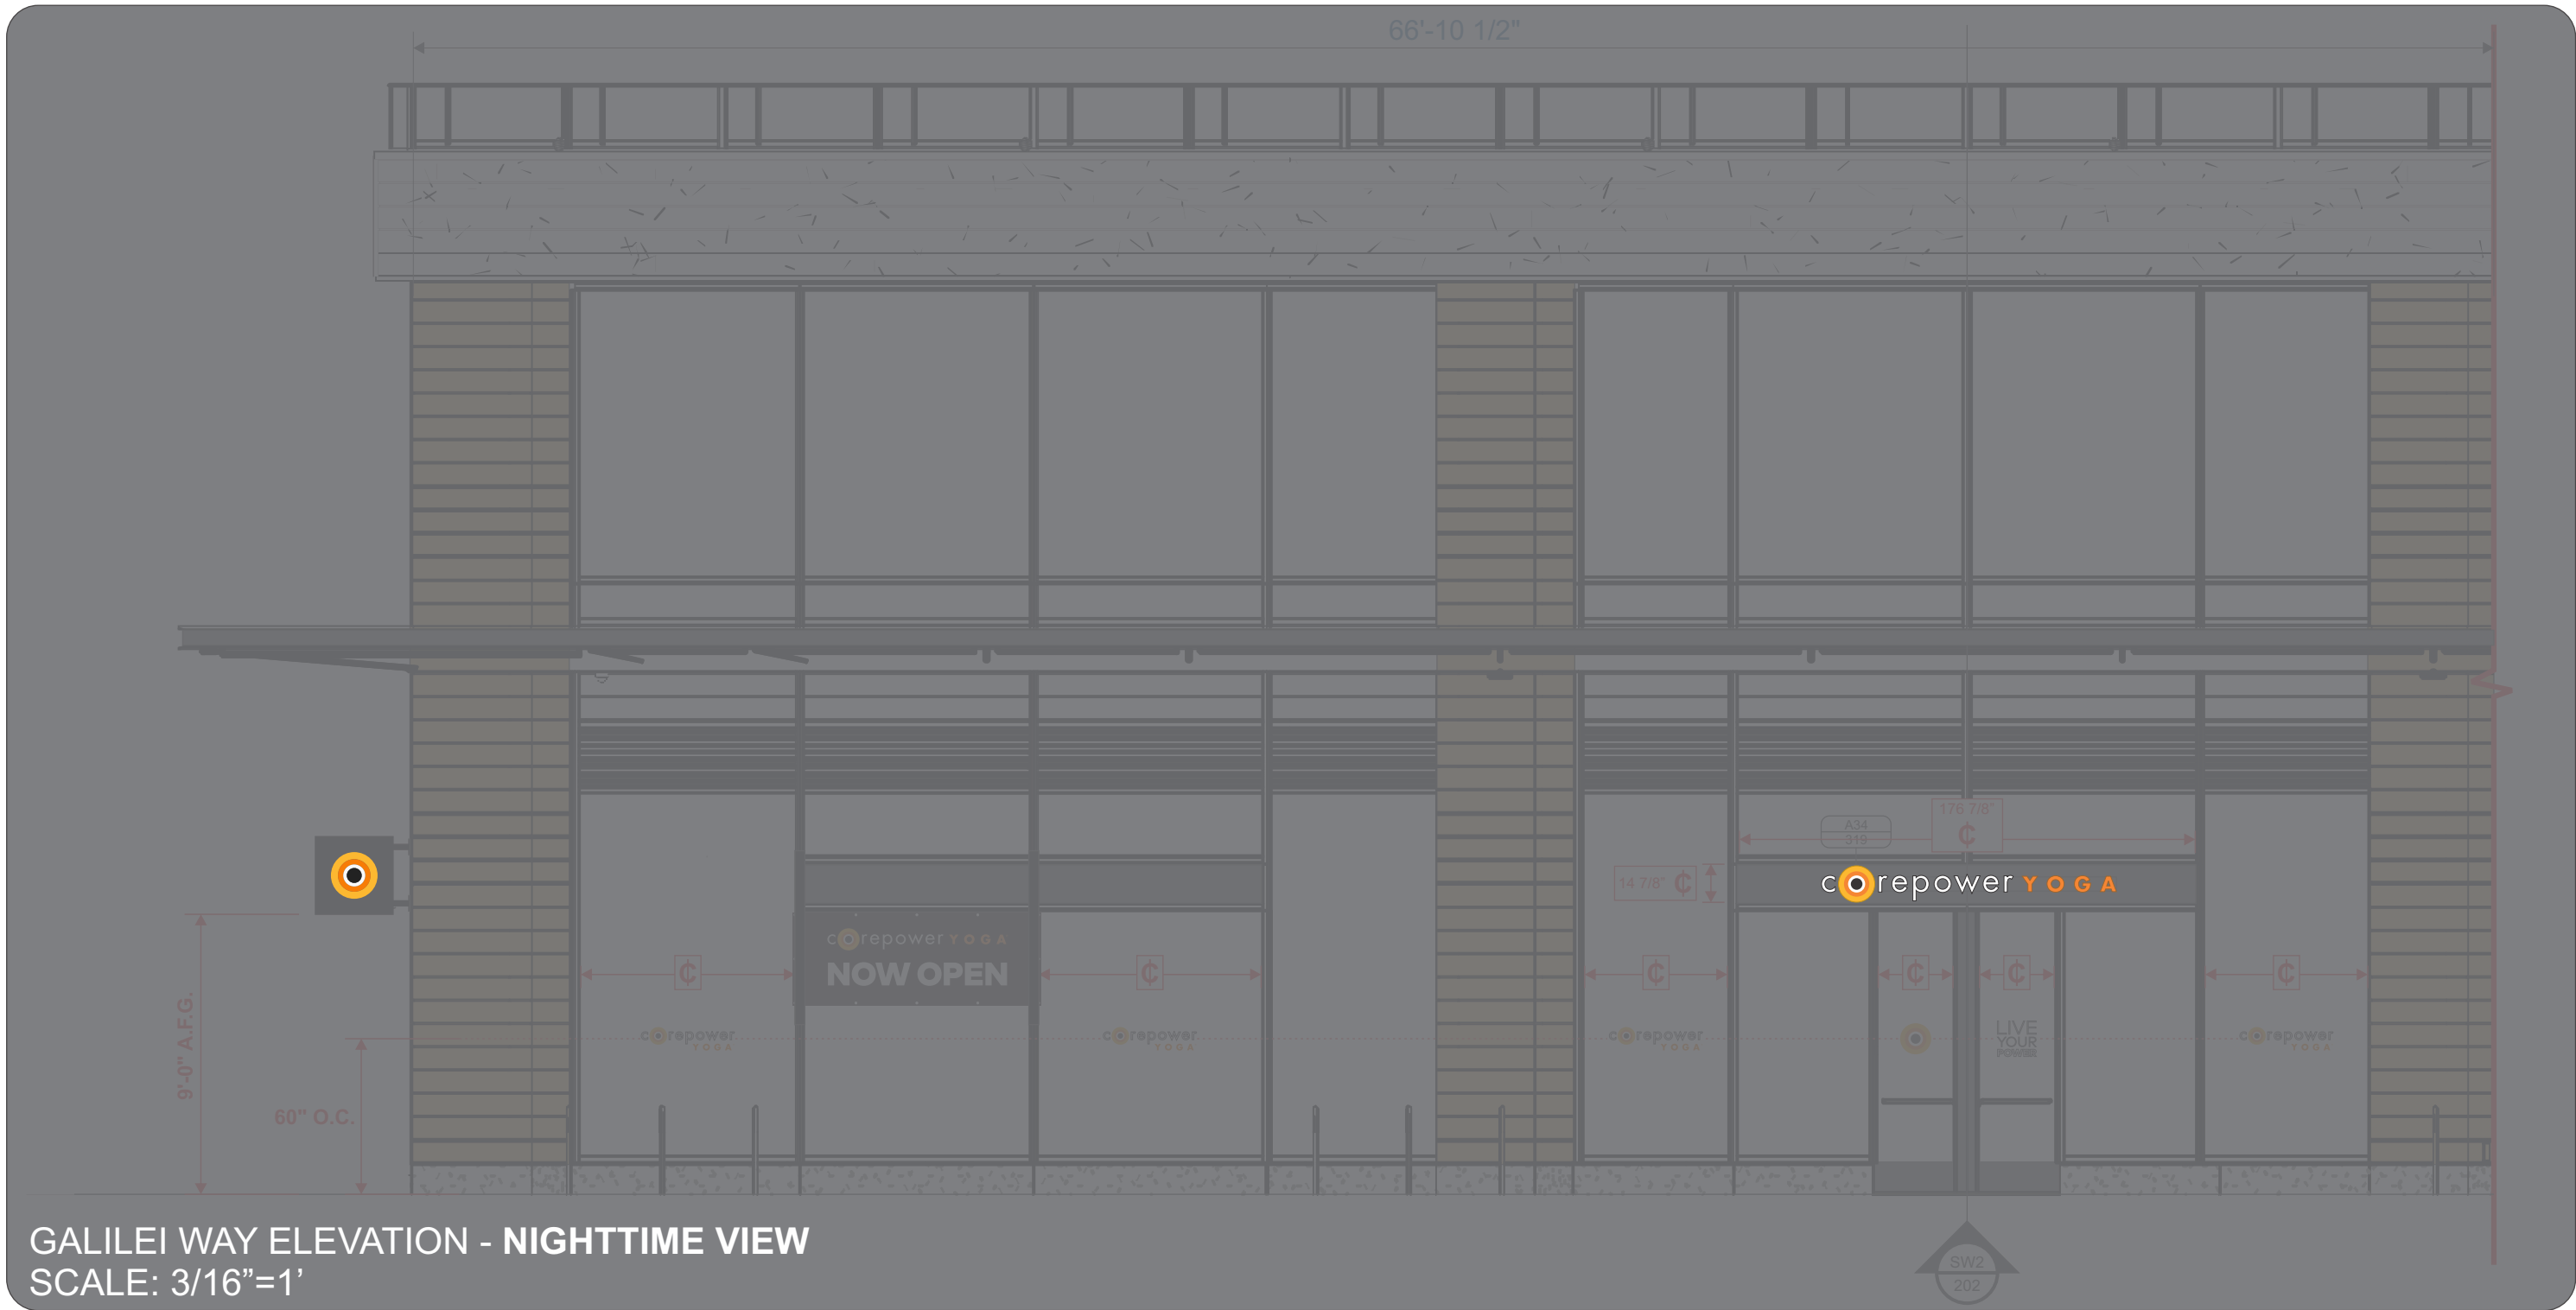

GALILEI WAY ELEVATION - NIGHTTIME VIEW
SCALE: 3/16"=1'

CODE NOTES:

- WALL SIGNS NTE 20" HEIGHT, 8" PROJECTION, MAX 20SQ.FT. PER SIGN
- WINDOW GRAPHICS NTE 10% OF WINDOW AREA

ARTWORK EXCLUSIVE PROPERTY OF

SINCE  1917

MANDEVILLE SIGN
making your mark.

676 GEORGE WASHINGTON HIGHWAY
 LINCOLN, RI 02865-4255

PHONE 401-334-9100 FAX 401-334-7799
 WEB www.mandevillesign.com

APPROVALS		
<i>Signatures Required Before Release to Production</i>		
Engineering		DATE
Sales		DATE
Production		DATE
Quality Control		DATE

REVISIONS			
NO.	BY	DESCRIPTION	DATE
1	XX	XX	XX
2			
3			
4			
5			
6			
7			

CLIENT


COREPOWER YOGA

STORE # "KENDALL SQUARE"

145 BROADWAY ST.
 CAMBRIDGE, MA

LOCATION

WORK ORDER NUMBER(S)		
PROJECT MANAGER JEANNE MANDEVILLE		
NOTED	DTM	1/8/2020
SCALE	ARTIST	DATE
51204.1 - NIGHT		
DRAWING NAME		

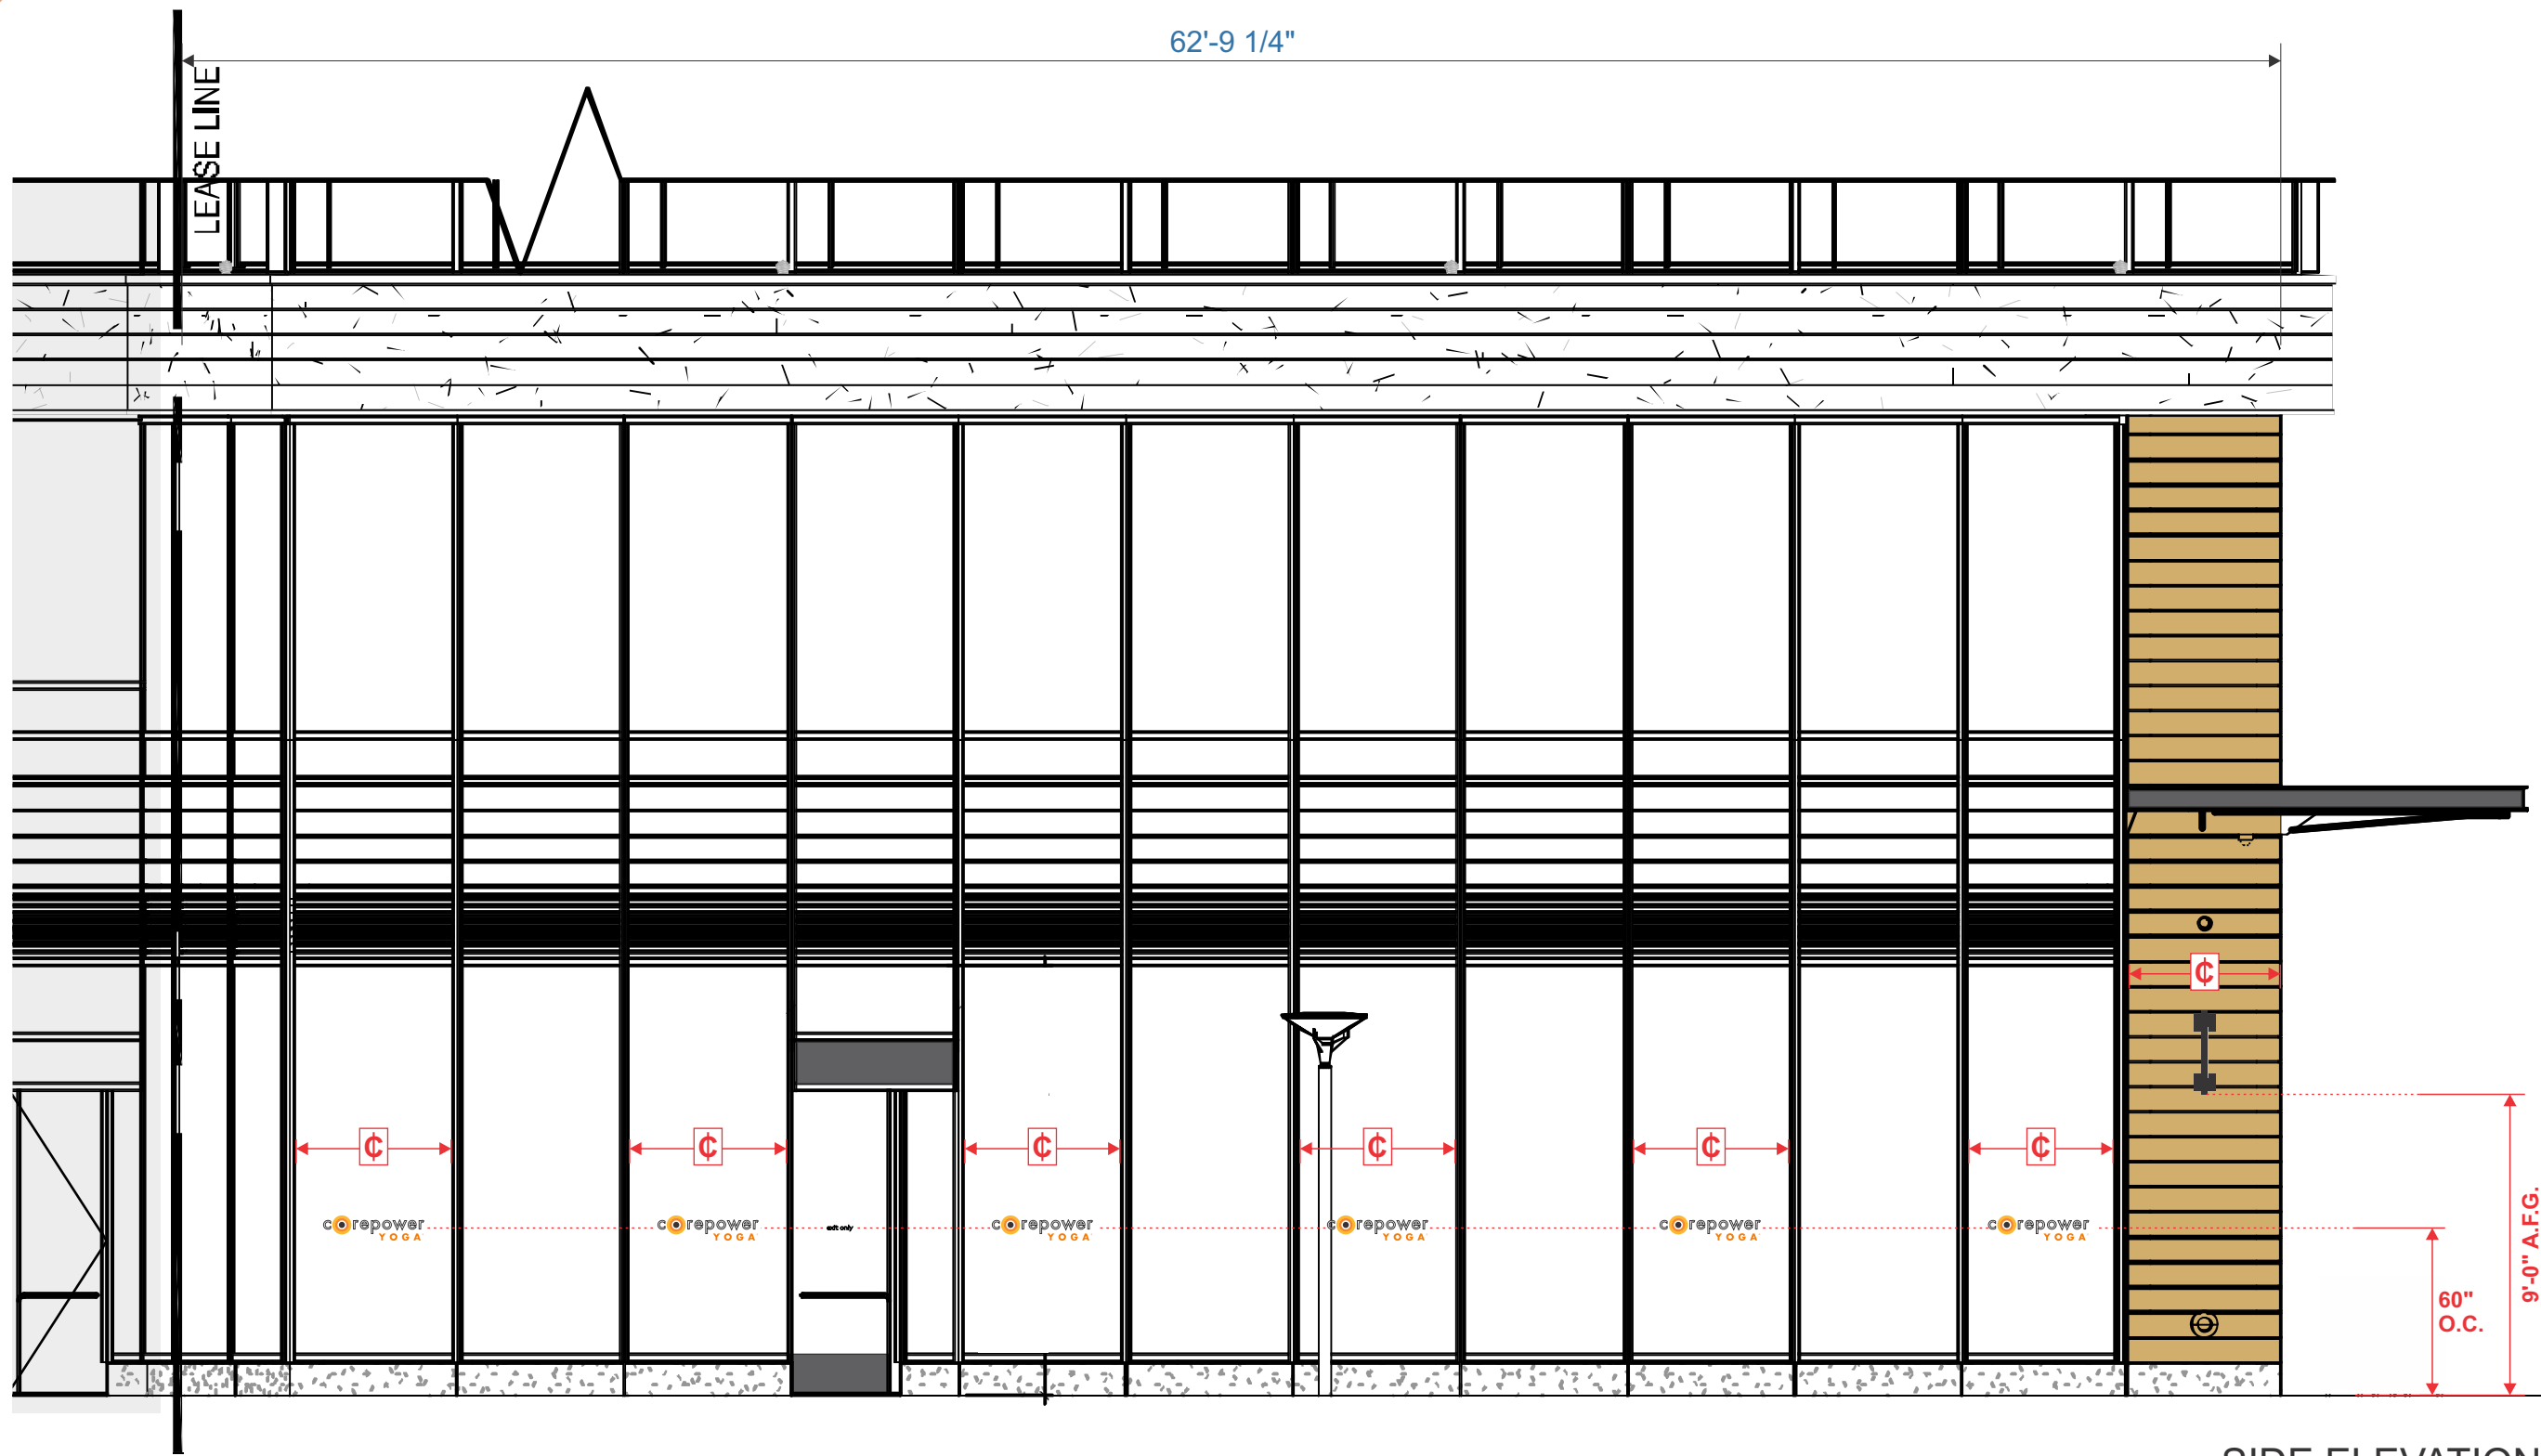

SIDE ELEVATION
SCALE: 3/16"=1'

ARTWORK EXCLUSIVE PROPERTY OF
SINCE 1917

MANDEVILLE SIGN
making your mark.

676 GEORGE WASHINGTON HIGHWAY
LINCOLN, RI 02865-4255

401-334-9100 401-334-7799
PHONE FAX

WEB www.mandevillesign.com

APPROVALS
Signatures Required Before Release to Production

Engineering	
BY	DATE
Sales	
BY	DATE
Estimating	
BY	DATE
Production	
BY	DATE
Quality Control	
BY	DATE

VM PRODUCT NUMBER(S)

WORK ORDER NUMBER(S)

REVISIONS

NO.	BY	DESCRIPTION	DATE
1	XX	XX	XX
2			
3			

COREPOWER YOGA

CLIENT

"KENDALL SQUARE"
145 BROADWAY ST.
CAMBRIDGE, MA


LOCATION

PROJECT MANAGER **JEANNE MANDEVILLE**

CHECKED BY	DTM ARTIST	1/8/2020 DATE
------------	---------------	------------------

DRAWING NAME **51204.2**

FRONT-LIT CHANNEL LETTER SET - 11.06 SQ.FT TOTAL

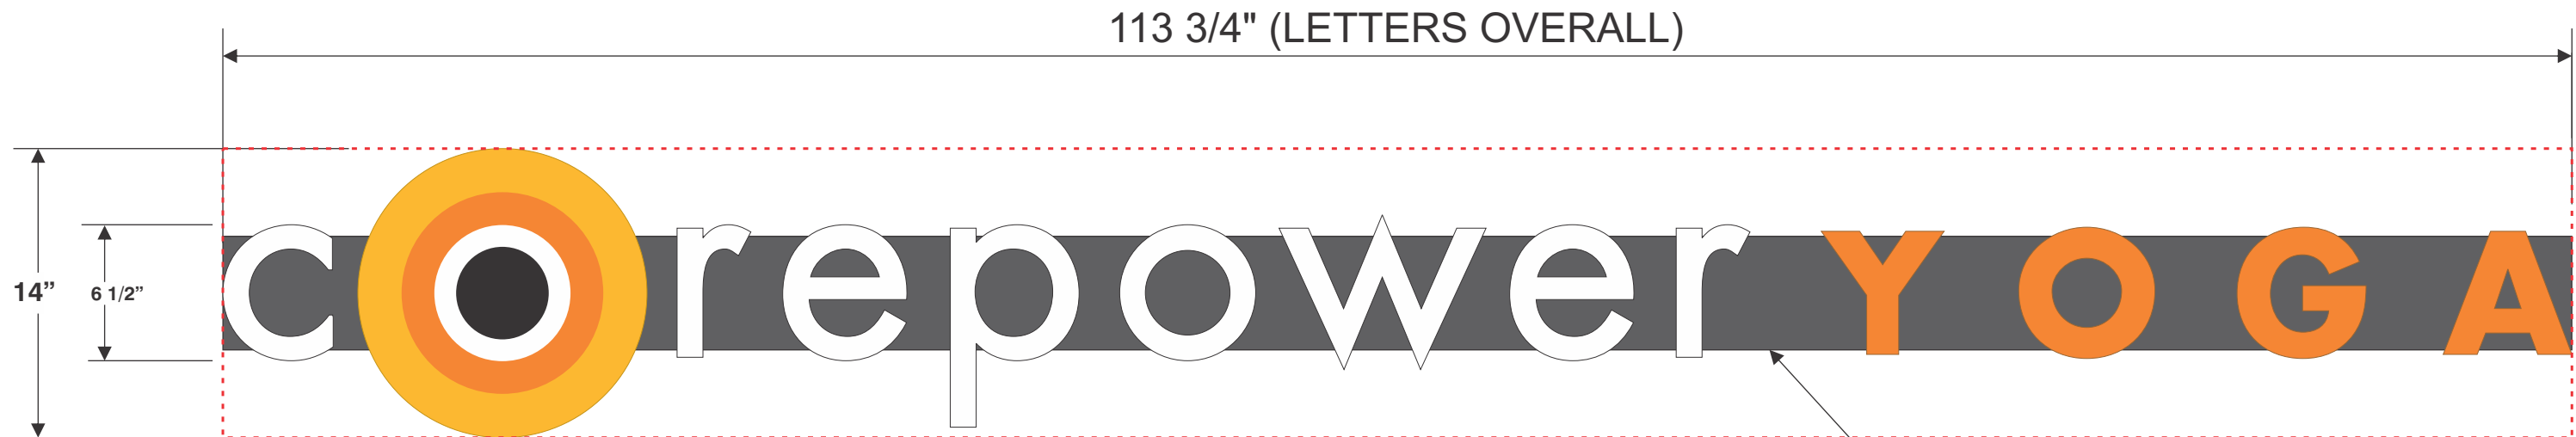


QUANTITY: (1) SET
SCALE: 1 1/2" = 1'
11.06 SQ.FT. TOTAL

NOTE: SEE PAGE .4 FOR MORE DETAILS

SIGNCOMP 2 PIECE 5" NARROW CHANNEL LETTER RACEWAY PAINTED TO **TBD SIGNBAND COLOR**

RACEWAY MOUNTING LOCATION DETAILS

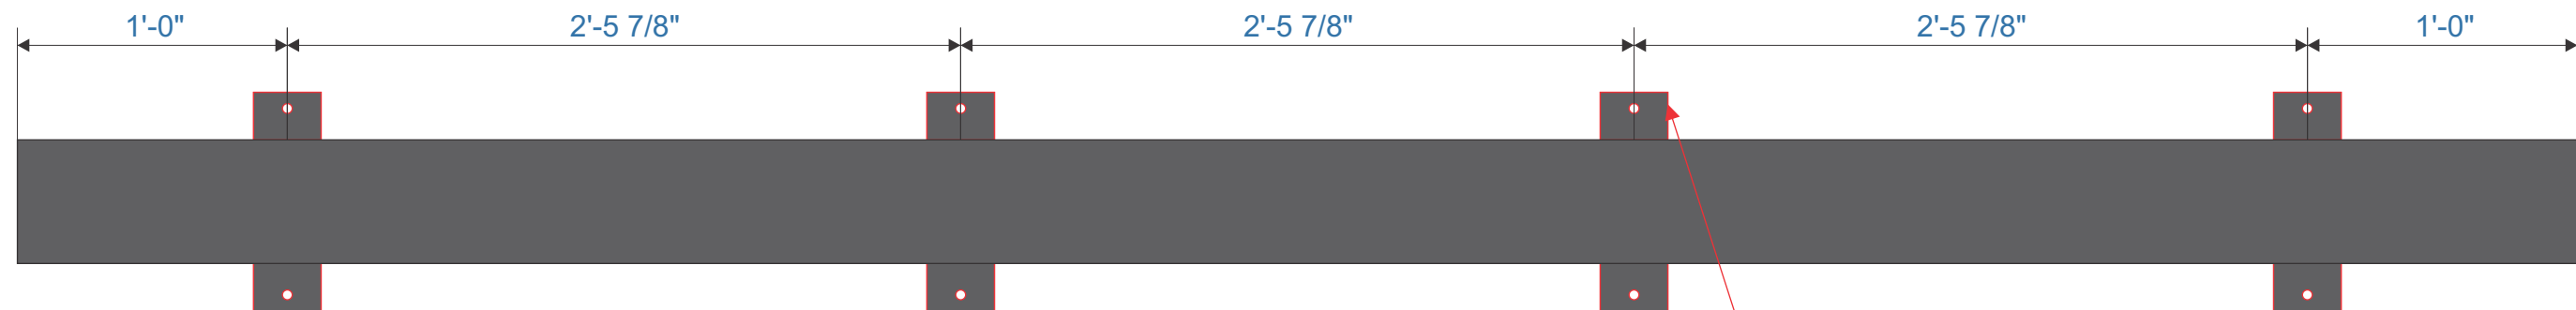

NOTE: TOUCH UP PAINT WILL BE REQUIRED FOR IN FIELD APPLICATION TO HARDWARE)

QUANTITY OF (8) SIGNCOMP RACEWAY MOUNTING CLIPS #5989 **PAINTED TO MATCH TBD SIGN BAND COLOR** (Mount with High-Strength Zinc-Plated Steel Toggle Anchors and Medium-Strength Grade 5 Steel Hex Head Screw Zinc-Plated, 1/4"-20 Thread Size, 2-1/4" Long, Fully Threaded).
1/4-20 Bolts: McMaster Carr# 92865A551
1/4-20 Toggle Anchors: McMaster Carr# 97802A316

ARTWORK EXCLUSIVE PROPERTY OF

SINCE  1917

MANDEVILLE SIGN
making your mark.

676 GEORGE WASHINGTON HIGHWAY
LINCOLN, RI 02865-4255

PHONE 401-334-9100 FAX 401-334-7799
WEB www.mandevillesign.com

APPROVALS	
Signatures Required Before Release to Production	
Engineering	DATE
Sales	DATE
Production	DATE
Quality Control	DATE

REVISIONS		
NO.	BY	DESCRIPTION
1	XX	XX
2		
3		
4		
5		
6		
7		

CLIENT

COREPOWER YOGA


STORE# "KENDALL SQUARE"

145 BROADWAY ST.
CAMBRIDGE, MA

LOCATION

WORK ORDER NUMBER(S)		
PROJECT MANAGER JEANNE MANDEVILLE		
NOTED	DTM	1/8/2020
SCALE	ARTIST	DATE
51204.3		
DRAWING NAME		

FRONT-LIT CHANNEL LETTER SET

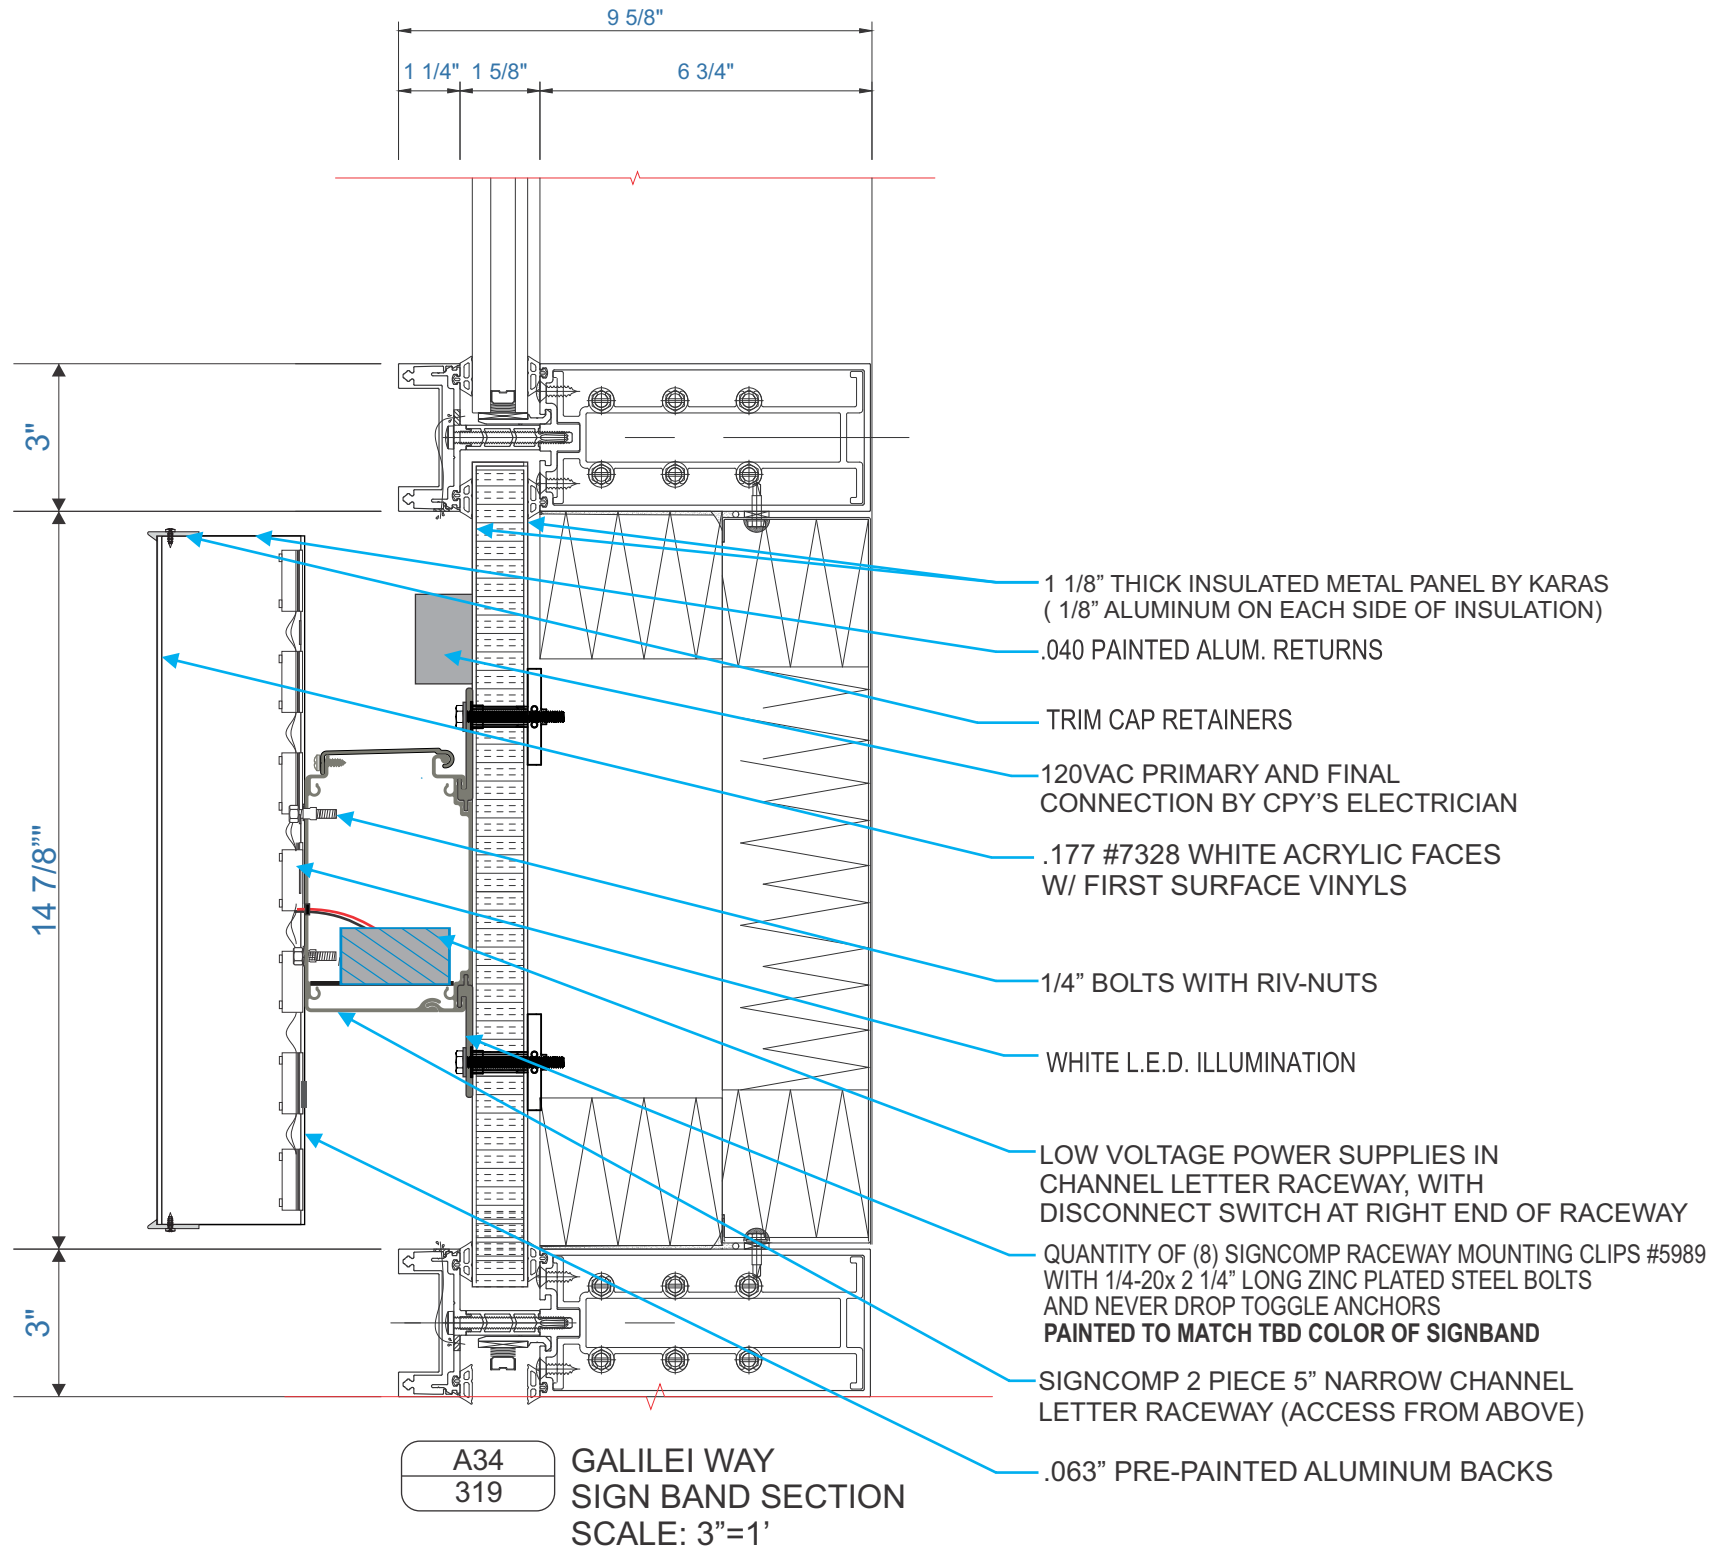

Internally Illuminated Face Lit Channel Letters with Remote Power Supplies:

"c" & "repower"

- .177 #7328 white acrylic faces
- 1" 2025 (black) trim cap
- .040 (matte black) returns, 3" deep

logo

- .177 #7328 white acrylic faces
- First surface applied vinyl: 220-22 (matte black) center; 230-84 (translucent orange) inner ring; 230-125 (translucent mango) outer ring
- 1" 2540 (mango) trim cap
- .040 returns custom painted to match PMS 1235C, 3" deep

YOGA

- .177 #7328 white acrylic faces
- First surface applied vinyl 230-84 (translucent orange)
- 1" 2119 (orange) trim cap
- .040 returns custom painted to match PMS 151C, 3" deep

For all:

- .063" Pre-Painted Aluminum Letter Backs
- plastic bushings at electrical holes as required
- Letters mounted to 113 3/4" Long SignComp 2 Piece 5" Narrow Channel Letter Raceway (raceway painted to match **TBD SIGNBAND COLOR** NOTE: RACEWAY ORIENTED FOR ACCESS FROM ABOVE.
- Raceway to be secured with quantity of (8) signcomp raceway mounting Clips #5989 **painted to match TBD SIGNBAND COLOR**, and 1/4-20 Bolts: McMaster Carr# 92865A551 1/4-20 Toggle Anchors: McMaster Carr# 97802A316
- (white) LEDs
- 12VDC power supplies to be located in channel letter raceway, and 120 VAC Primary to be located at exterior signband area
- UL and Manufacturer's labels
- Weep holes required (exterior letterset)
- Timer and Dimmer as required by code to be by others.**
- Install pattern required.

ARTWORK EXCLUSIVE PROPERTY OF

SINCE 1917



MANDEVILLE SIGN
making your mark.

676 GEORGE WASHINGTON HIGHWAY
LINCOLN, RI 02865-4255

PHONE 401-334-9100 FAX 401-334-7799

WEB www.mandevillesign.com

APPROVALS

Signatures Required Before Release to Production

Engineering	DATE
Sales	DATE
Production	DATE
Quality Control	DATE

REVISIONS

NO.	BY	DESCRIPTION	DATE
1	XX	XX	XX
2			
3			
4			
5			
6			
7			

CLIENT

COREPOWER YOGA

STORE #

"KENDALL SQUARE"

LOCATION

145 BROADWAY ST.
CAMBRIDGE, MA

WORK ORDER NUMBER(S)


PROJECT MANAGER JEANNE MANDEVILLE

NOTED DTM 1/8/2020
SCALE ARTIST DATE

DRAWING NAME 51204.4

EXTERIOR BLADE SIGN 30"x30" ILLUM.

NOTE: DETAILS FOR PRIMARY ELECTRICAL FEED AND WALL CONSTRUCTION NEED TO BE VERIFIED

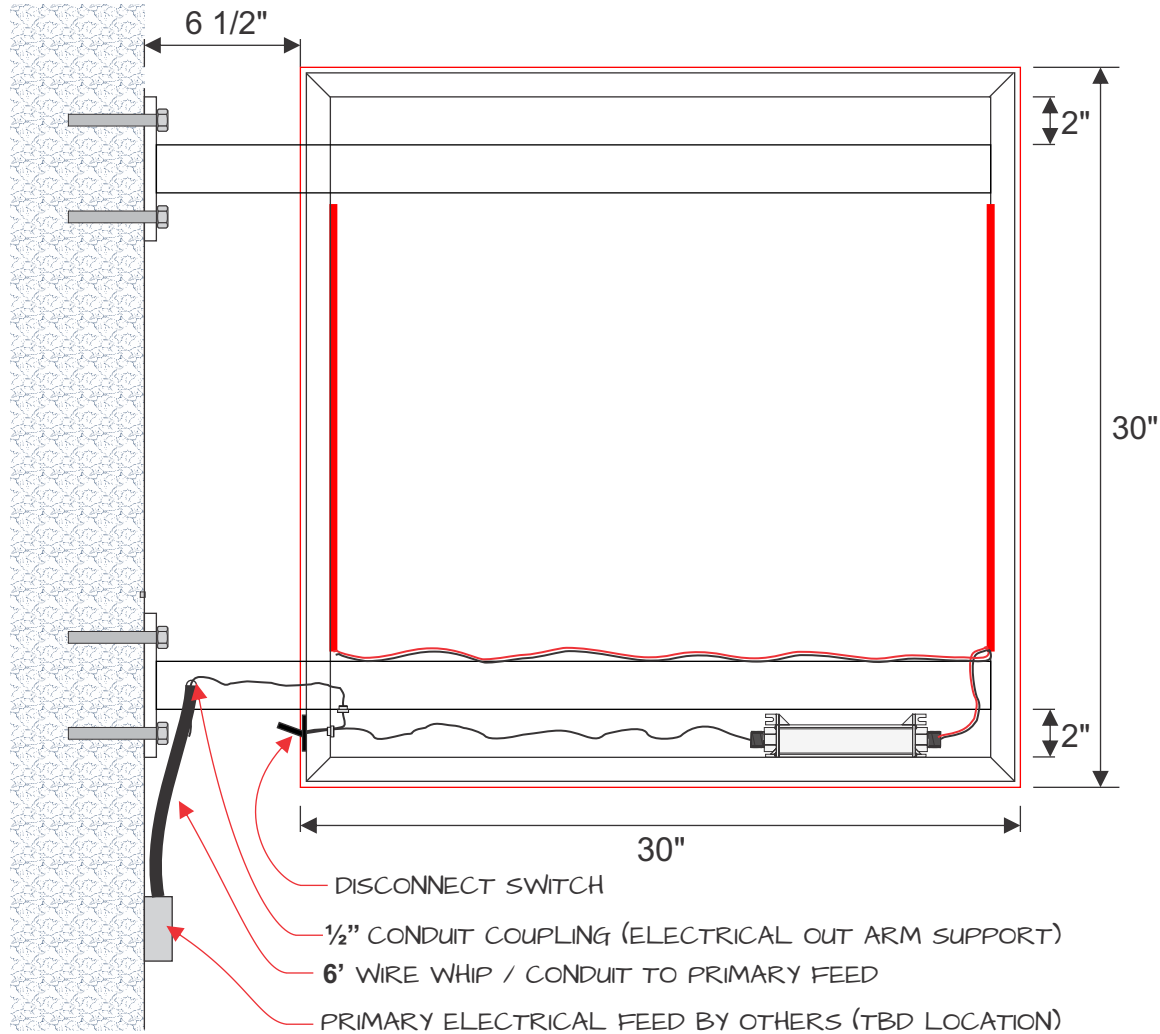


SECTION DETAIL
SCALE: NTS

NOTE: MOUNTING HARDWARE TBD (WALL SECTION REQUIRED)



QUANTITY: (1)
SCALE: 1 1/2" = 1'
SQ.FT.: 6.25 SQ.FT. (per each side)

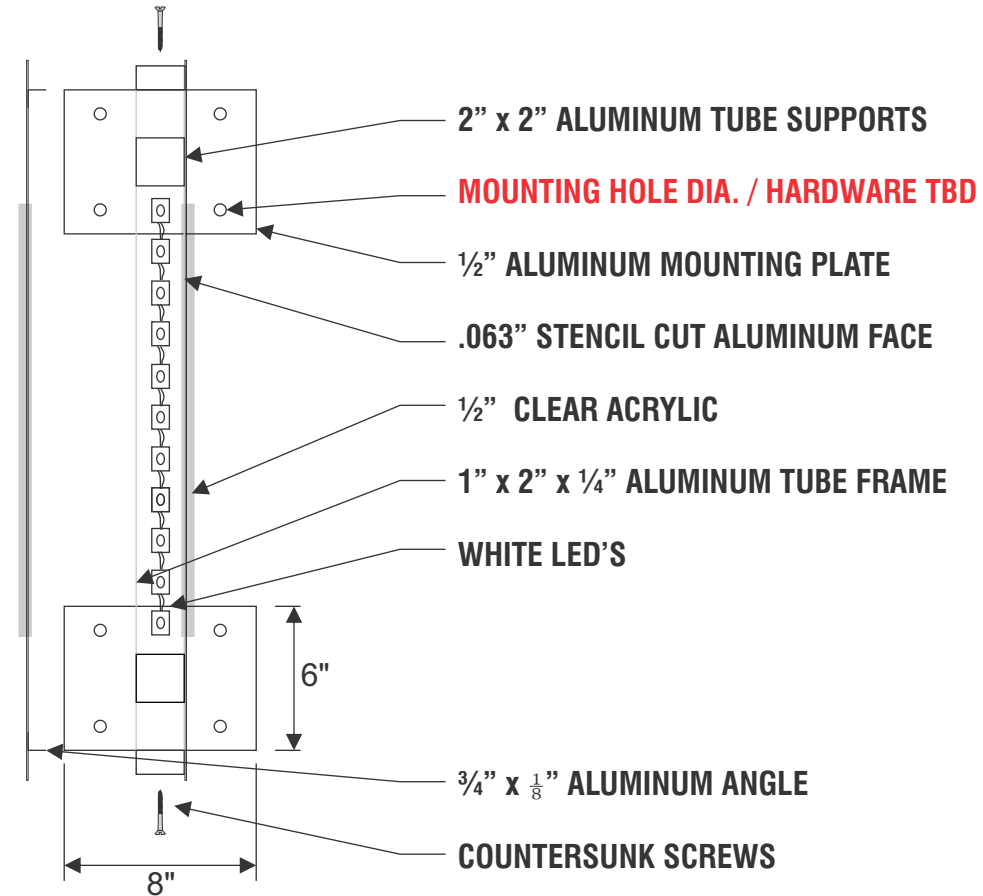

Internally Illuminated Double Faced Blade Sign:

- .063 stencil cut aluminum faces with 1" X 2" X 1/4" aluminum tube frame construction and (2) 8" X 6" X 1/2" aluminum mounting plates, painted satin black.
- 1/2" (clear) acrylic for 5/16" push through routed logo with first surface vinyl application;
 - Orange- 230-84 (translucent tangerine).
 - Yellow- 230-125 (translucent mango).
 - Black- 230-22 (translucent black).
 - White- 230-20 (translucent white).
- (white) LEDs\
- Disconnect switch, 1/2" conduit coupling and 6' wire whip as shown
- Internally housed secondary 12VDC power supplies/ 120 VAC Primary
- UL and Manufacturer's labels
- Weep holes
- Mounted flush to wall with to be determined mounting hardware
- **Timer and Dimmer as required by code to be by others.**

ARTWORK EXCLUSIVE PROPERTY OF

SINCE 1917

MANDEVILLE SIGN
making your mark.

676 GEORGE WASHINGTON HIGHWAY
LINCOLN, RI 02865-4255

401-334-9100 401-334-7799
PHONE FAX

WEB www.mandevillesign.com

APPROVALS
Signatures Required Before Release to Production

Engineering	BY	DATE
Sales	BY	DATE
Estimating	BY	DATE
Production	BY	DATE
Quality Control	BY	DATE

VM PRODUCT NUMBER(S)

WORK ORDER NUMBER(S)

REVISIONS

NO.	BY	DESCRIPTION	DATE
1	XX	XX	XX
2			
3			

COREPOWER YOGA

CLIENT

"KENDALL SQUARE"

145 BROADWAY ST.
CAMBRIDGE, MA

LOCATION

PROJECT MANAGER JEANNE MANDEVILLE


CHECKED BY

DTM 1/8/2020
ARTIST DATE

51204.5

DRAWING NAME


VINYL SPECIFICATIONS

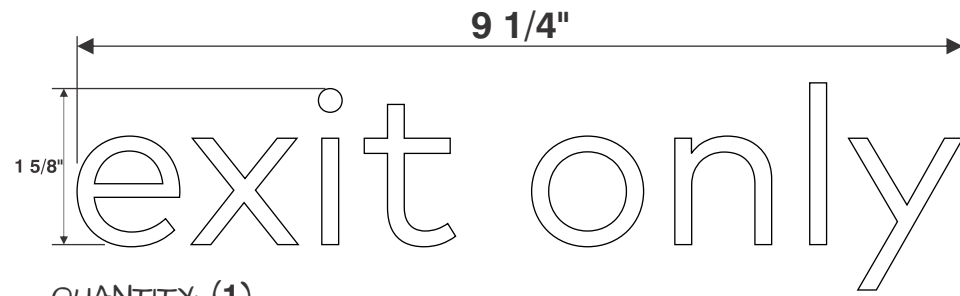

QUANTITY: (1)
SCALE: 1:2
SQ.FT.: 0.139 SQ.FT. (PER EACH)

NOTE:
FIRST SURFACE WINDOW VINYL TO BE CENTERED
VERTICALLY AND HORIZONTALLY ON GLASS AS
SHOWN ON ELEVATION.

HIGH PERFORMANCE
OPAQUE VINYL

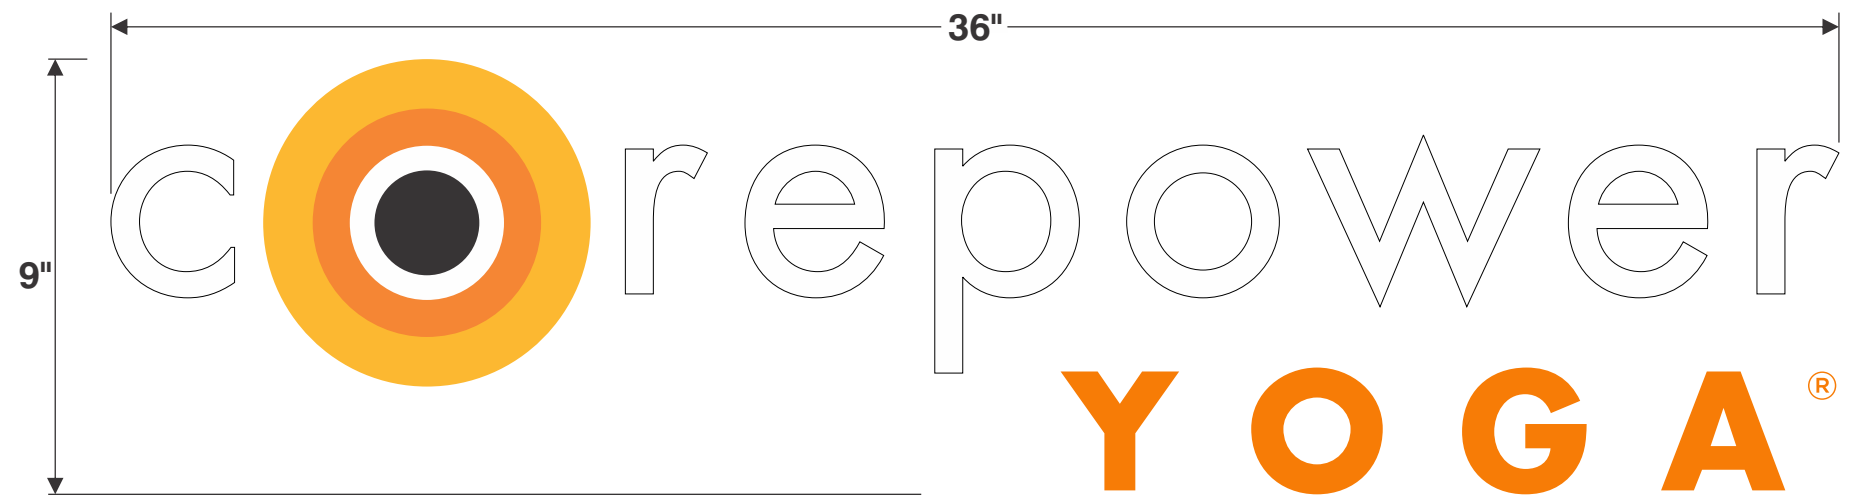

QUANTITY: (10)
SCALE: 3"=1'
SQ.FT.: 2.27 SQ.FT. (PER EACH)

NOTE:
FIRST SURFACE WINDOW VINYL TO BE CENTERED
VERTICALLY AND HORIZONTALLY ON GLASS AS
SHOWN ON ELEVATION.

HIGH PERFORMANCE OPAQUE VINYL




QUANTITY: (1)
SCALE: 3"=1'
SQ.FT.: 1 SQ.FT.

HIGH PERFORMANCE OPAQUE VINYL



NOTE:
FIRST SURFACE WINDOW/DOOR VINYL
TO BE CENTERED HORIZONTALLY ON GLASS
AND 60" ON CENTER ABOVE GRADE.

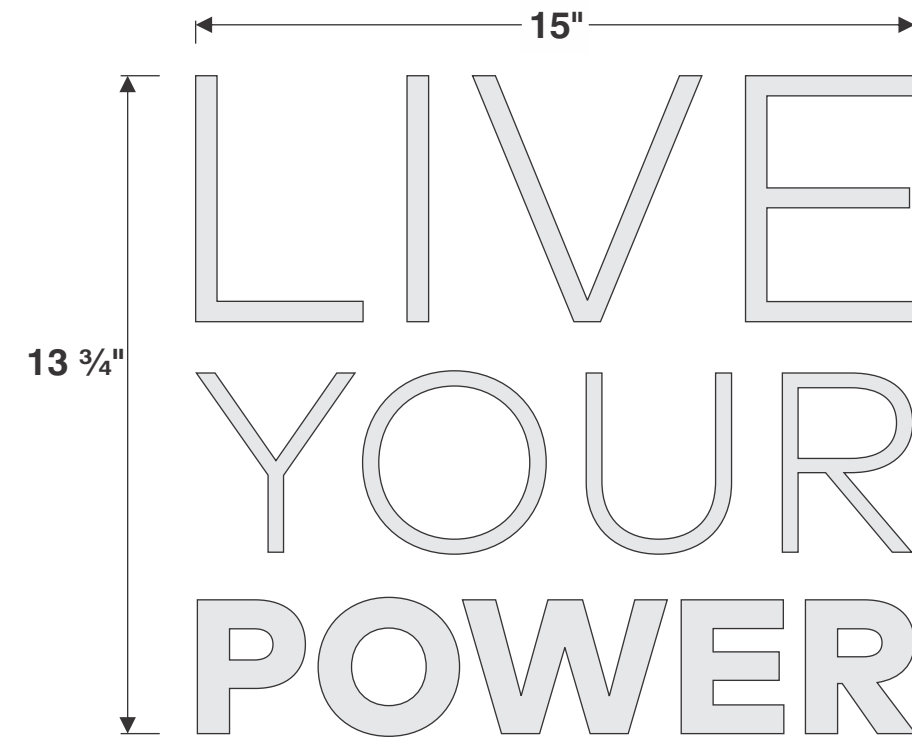

QUANTITY: (1)
SCALE: 3"=1'
SQ.FT.: 1.44 SQ.FT.

NOTE:
FIRST SURFACE WINDOW/DOOR VINYL
TO BE CENTERED HORIZONTALLY ON GLASS
AND 60" ON CENTER ABOVE GRADE.



ARTWORK EXCLUSIVE PROPERTY OF

SINCE 1917

MANDEVILLE SIGN
making your mark.

676 GEORGE WASHINGTON HIGHWAY
LINCOLN, RI 02865-4255

PHONE 401-334-9100 FAX 401-334-7799

WEB www.mandevillesign.com

APPROVALS

Signatures Required Before Release to Production

Engineering	DATE
Sales	DATE
Production	DATE
Quality Control	DATE

REVISIONS

NO.	BY	DESCRIPTION	DATE
1	XX	XX	XX
2			
3			
4			
5			
6			
7			

CLIENT

COREPOWER YOGA

STORE #

"KENDALL SQUARE"

LOCATION

145 BROADWAY ST.
CAMBRIDGE, MA

WORK ORDER NUMBER(S)

PROJECT MANAGER **JEANNE MANDEVILLE**

SCALE NOTED DTM 1/8/2020
ARTIST DATE




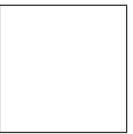
51204.6

DRAWING NAME

NOW OPEN BANNER



DETAIL:
 - (1) 36"x 96" 13 oz. WHITE VINYL, SINGLE SIDED BANNER WITH DIGITALLY PRINTED LOGO AND COPY, 2" HEMS AND 1" ALUMINUM GROMMETS.

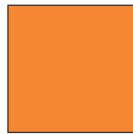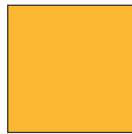			
PMS 151 C	PMS 1235 C	C : 0 M : 0 Y : 0 K : 100	C : 0 M : 0 Y : 0 K : 0

PRINT TO MATCH

QUANTITY: (1)
 SCALE: 1"=1'

NOTE:
 "NOW OPEN" BANNER TO BE HUNG AT INTERIOR SIDE OF WINDOWS
 NOT TO EXCEED 90 DAYS MAX (DISPLAYED TIME) PER CODE ALLOWANCE

ARTWORK EXCLUSIVE PROPERTY OF

SINCE  1917

MANDEVILLE SIGN
making your mark.

676 GEORGE WASHINGTON HIGHWAY
 LINCOLN, RI 02865-4255

PHONE 401-334-9100 FAX 401-334-7799
 WEB www.mandevillesign.com

APPROVALS	
Signatures Required Before Release to Production	
Engineering	DATE
Sales	DATE
Production	DATE
Quality Control	DATE

REVISIONS		
NO.	BY	DESCRIPTION
1	XX	XX
2		
3		
4		
5		
6		
7		

CLIENT

COREPOWER YOGA

STORE # "KENDALL SQUARE"

145 BROADWAY ST.
 CAMBRIDGE, MA

LOCATION

WORK ORDER NUMBER(S)		
PROJECT MANAGER JEANNE MANDEVILLE		
NOTED	DTM	1/8/2020
SCALE	ARTIST	DATE
DRAWING NAME 51204.7		

CONSTRUCTION PAPER

30'-0"

59.50"




SCALE: 1/2"=1'
 QUANTITY: (4) ROLL(S)

CPY-CONSTRUCTIONPAPER-30FT

DETAIL:
 DIGITALLY PRINTED GRAPHICS ON 59 1/2" x 30' WHITE PAPER ROLL FOR INTERIOR USE (SINGLE SIDED PRINT).

NOTE:
"COMING SOON" CONSTRUCTION PAPER TO BE HUNG AT INTERIOR SIDE OF WINDOWS FROM BEGINNING TO END OF INTERIOR RENNOVATIONS. PAPER TO BE DISPLAYED AT BOTH EXTERIOR ELEVATIONS OF TENANT SPACE AS SHOWN (GALILEI WAY ELEVATION AND SIDE ELEVATION ONLY).

PRINTED COLOR MATCHES

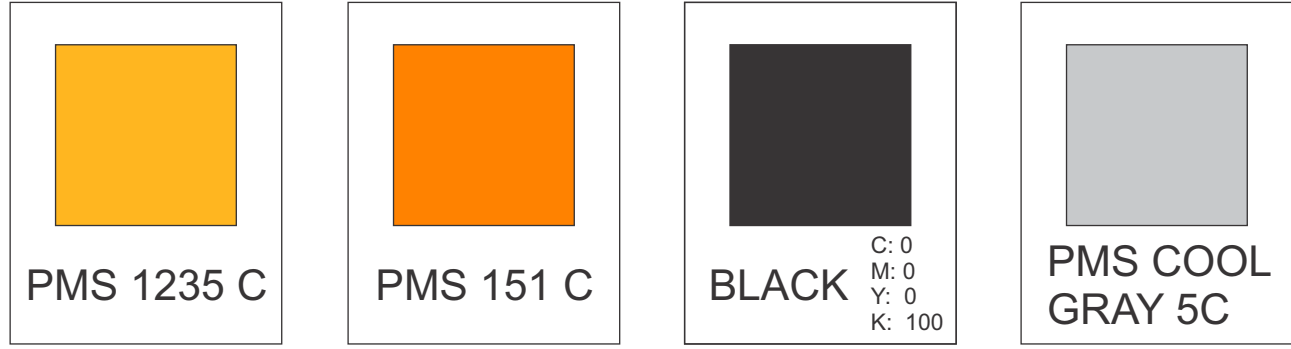

ARTWORK EXCLUSIVE PROPERTY OF

SINCE 1917

MANDEVILLE SIGN
making your mark.

676 GEORGE WASHINGTON HIGHWAY
 LINCOLN, RI 02865-4255

PHONE 401-334-9100 FAX 401-334-7799
 WEB www.mandevillesign.com

APPROVALS
Signatures Required Before Release to Production

Engineering	DATE
Sales	DATE
Production	DATE
Quality Control	DATE

REVISIONS

NO.	BY	DESCRIPTION	DATE
1	XX	XX	XX
2			
3			
4			
5			
6			
7			

CLIENT

COREPOWER YOGA

STORE #


"KENDALL SQUARE"

145 BROADWAY ST.
 CAMBRIDGE, MA

LOCATION

WORK ORDER NUMBER(S)		
PROJECT MANAGER		
JEANNE MANDEVILLE		
SCALE	NOTED	DTM
		ARTIST
		DATE
		1/8/2020
DRAWING NAME		
51204.8		

66'-10 1/2"

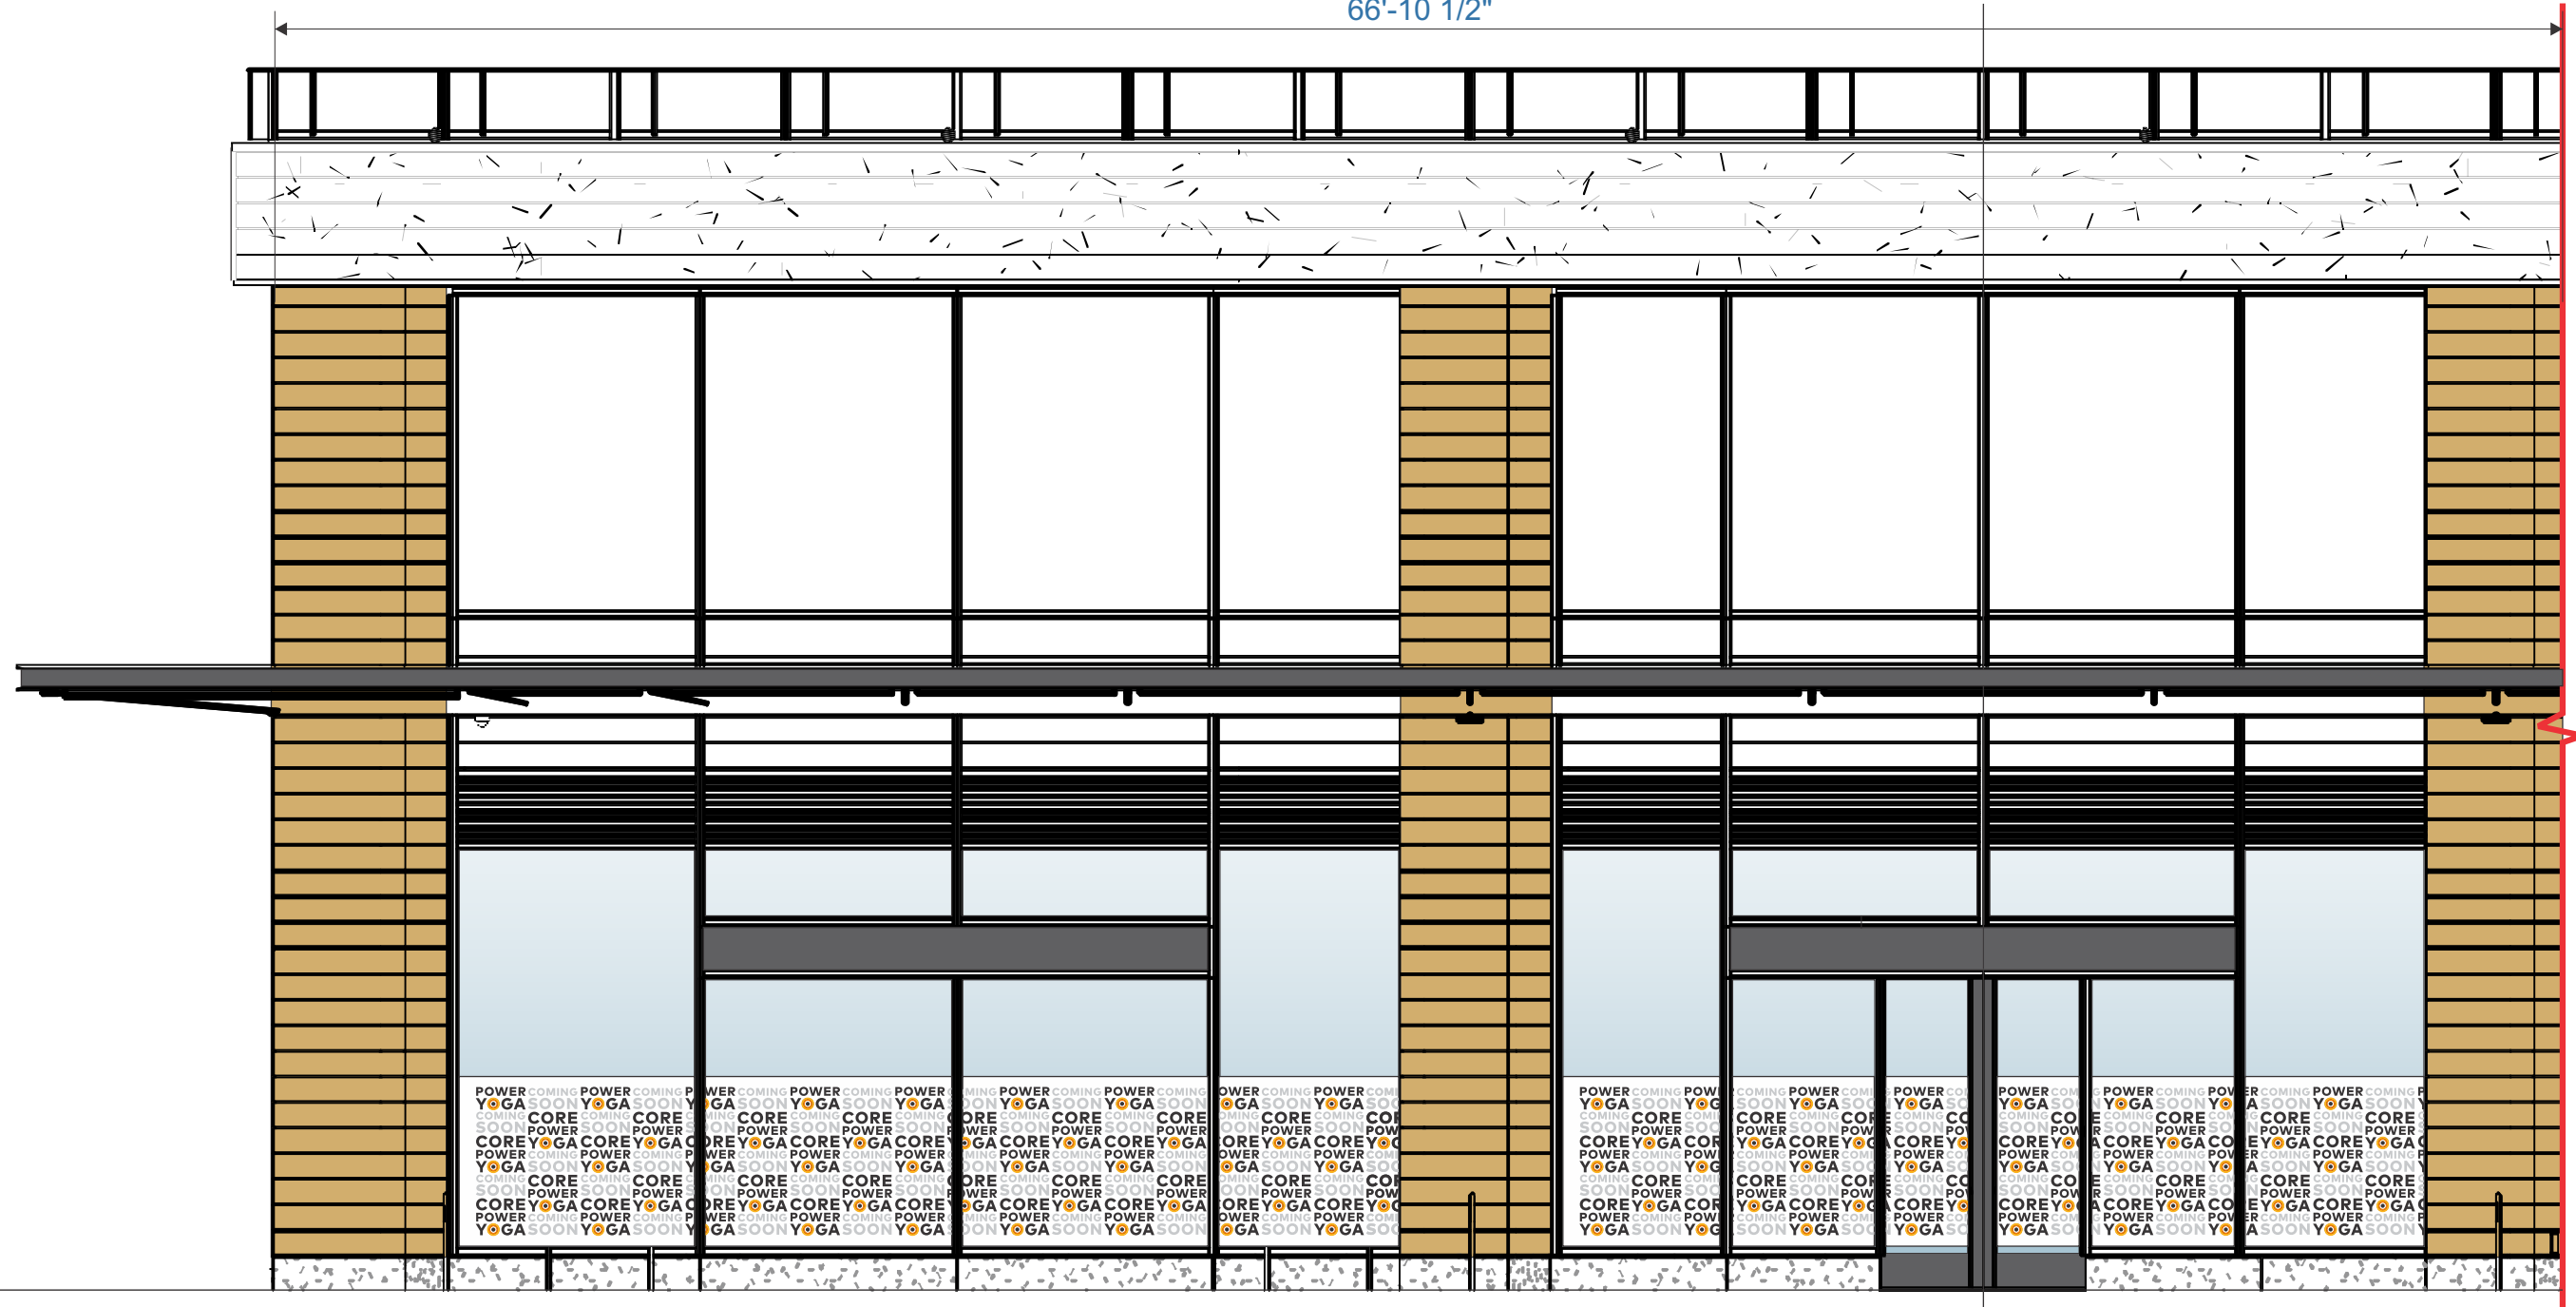

GALILEI WAY ELEVATION
SCALE: 3/16"=1'



ARTWORK EXCLUSIVE PROPERTY OF

SINCE 1917

MANDEVILLE SIGN
making your mark.

676 GEORGE WASHINGTON HIGHWAY
LINCOLN, RI 02865-4255

PHONE 401-334-9100 FAX 401-334-7799
WEB www.mandevillesign.com

APPROVALS	
Signatures Required Before Release to Production	
Engineering	DATE
Sales	DATE
Production	DATE
Quality Control	DATE

REVISIONS		
NO.	BY	DESCRIPTION
1	XX	XX
2		
3		
4		
5		
6		
7		

CLIENT

COREPOWER YOGA

STORE # "KENDALL SQUARE"


145 BROADWAY ST.
CAMBRIDGE, MA

LOCATION

WORK ORDER NUMBER(S)		
PROJECT MANAGER JEANNE MANDEVILLE		
NOTED	DTM	1/8/2020
SCALE	ARTIST	DATE
51204.9		
DRAWING NAME		

62'-9 1/4"

LEASE LINE

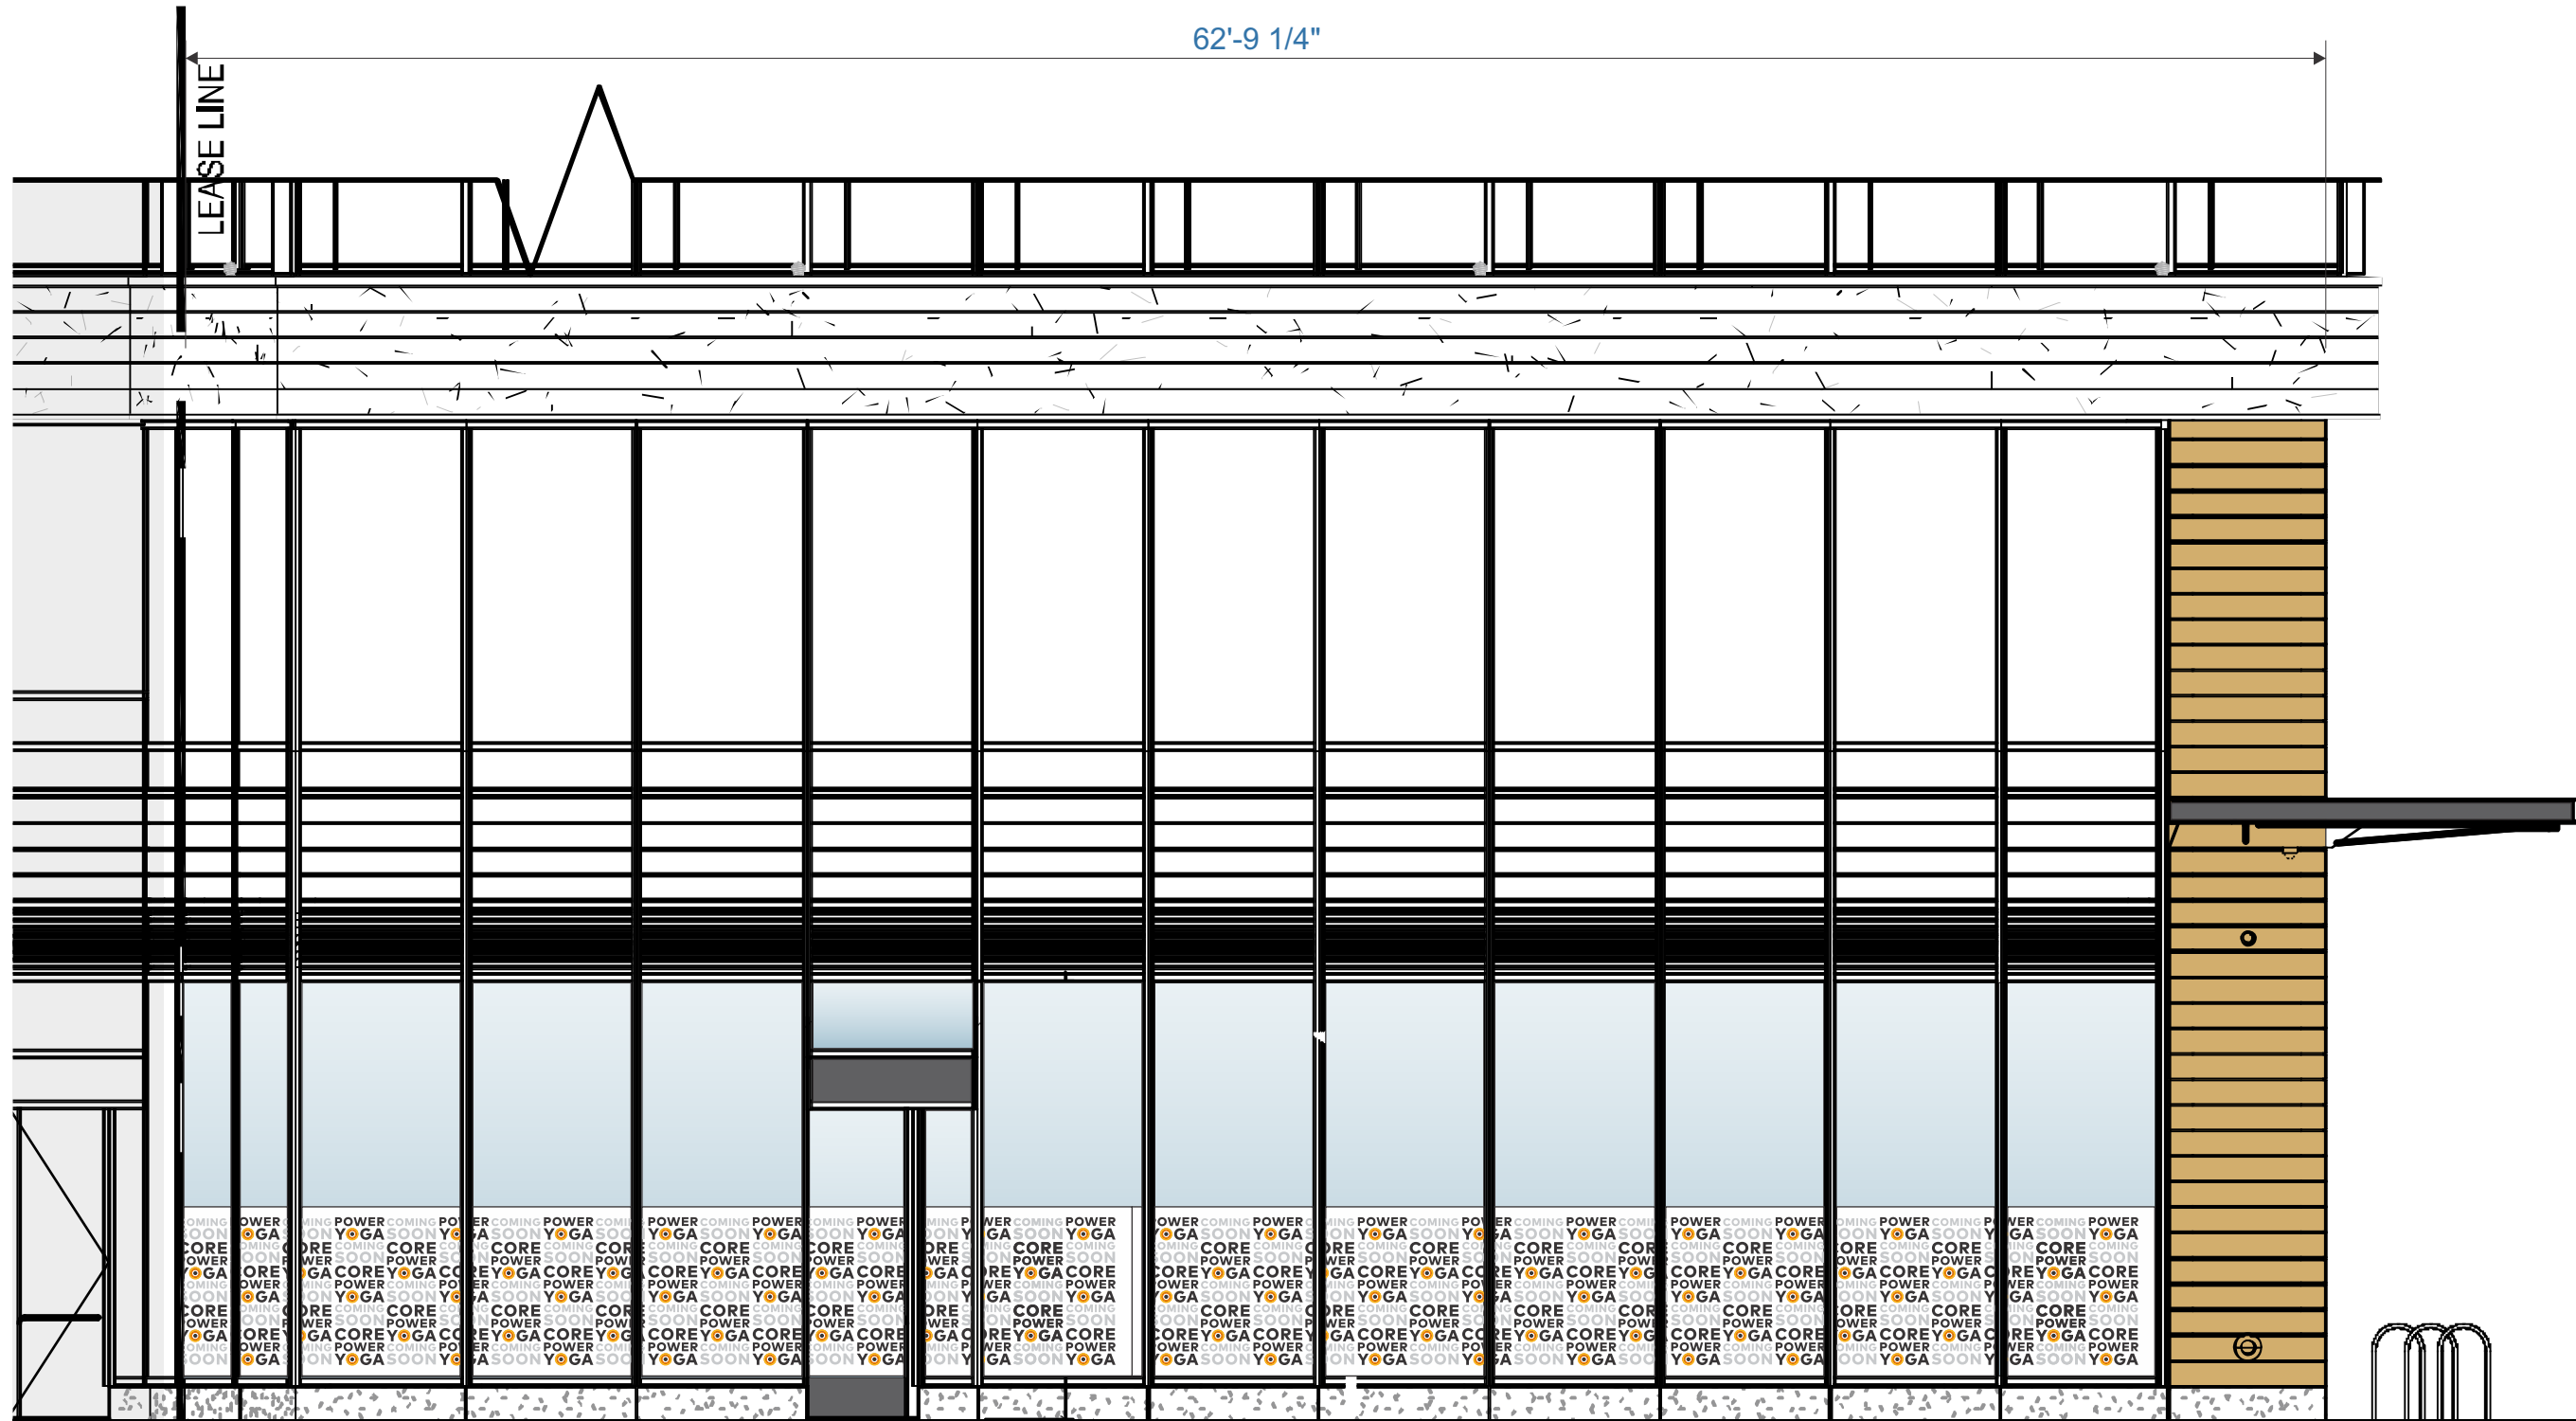

SIDE ELEVATION
SCALE: 3/16"=1'



SINCE 1917
676 GEORGE WASHINGTON HIGHWAY
LINCOLN, RI 02865-4255
PHONE 401-334-9100 FAX 401-334-7799
WEB www.mandevillesign.com

APPROVALS
Signatures Required Before Release to Production

Engineering	
BY	DATE
Sales	
BY	DATE
Estimating	
BY	DATE
Production	
BY	DATE
Quality Control	
BY	DATE

VM PRODUCT NUMBER(S)

WORK ORDER NUMBER(S)

REVISIONS

NO.	BY	DESCRIPTION	DATE
1	XX	XX	XX
2			
3			


COREPOWER YOGA

CLIENT
"KENDALL SQUARE"
145 BROADWAY ST.
CAMBRIDGE, MA
LOCATION
PROJECT MANAGER JEANNE MANDEVILLE

CHECKED BY DTM ARTIST 1/8/2020 DATE

51204.10


DRAWING NAME

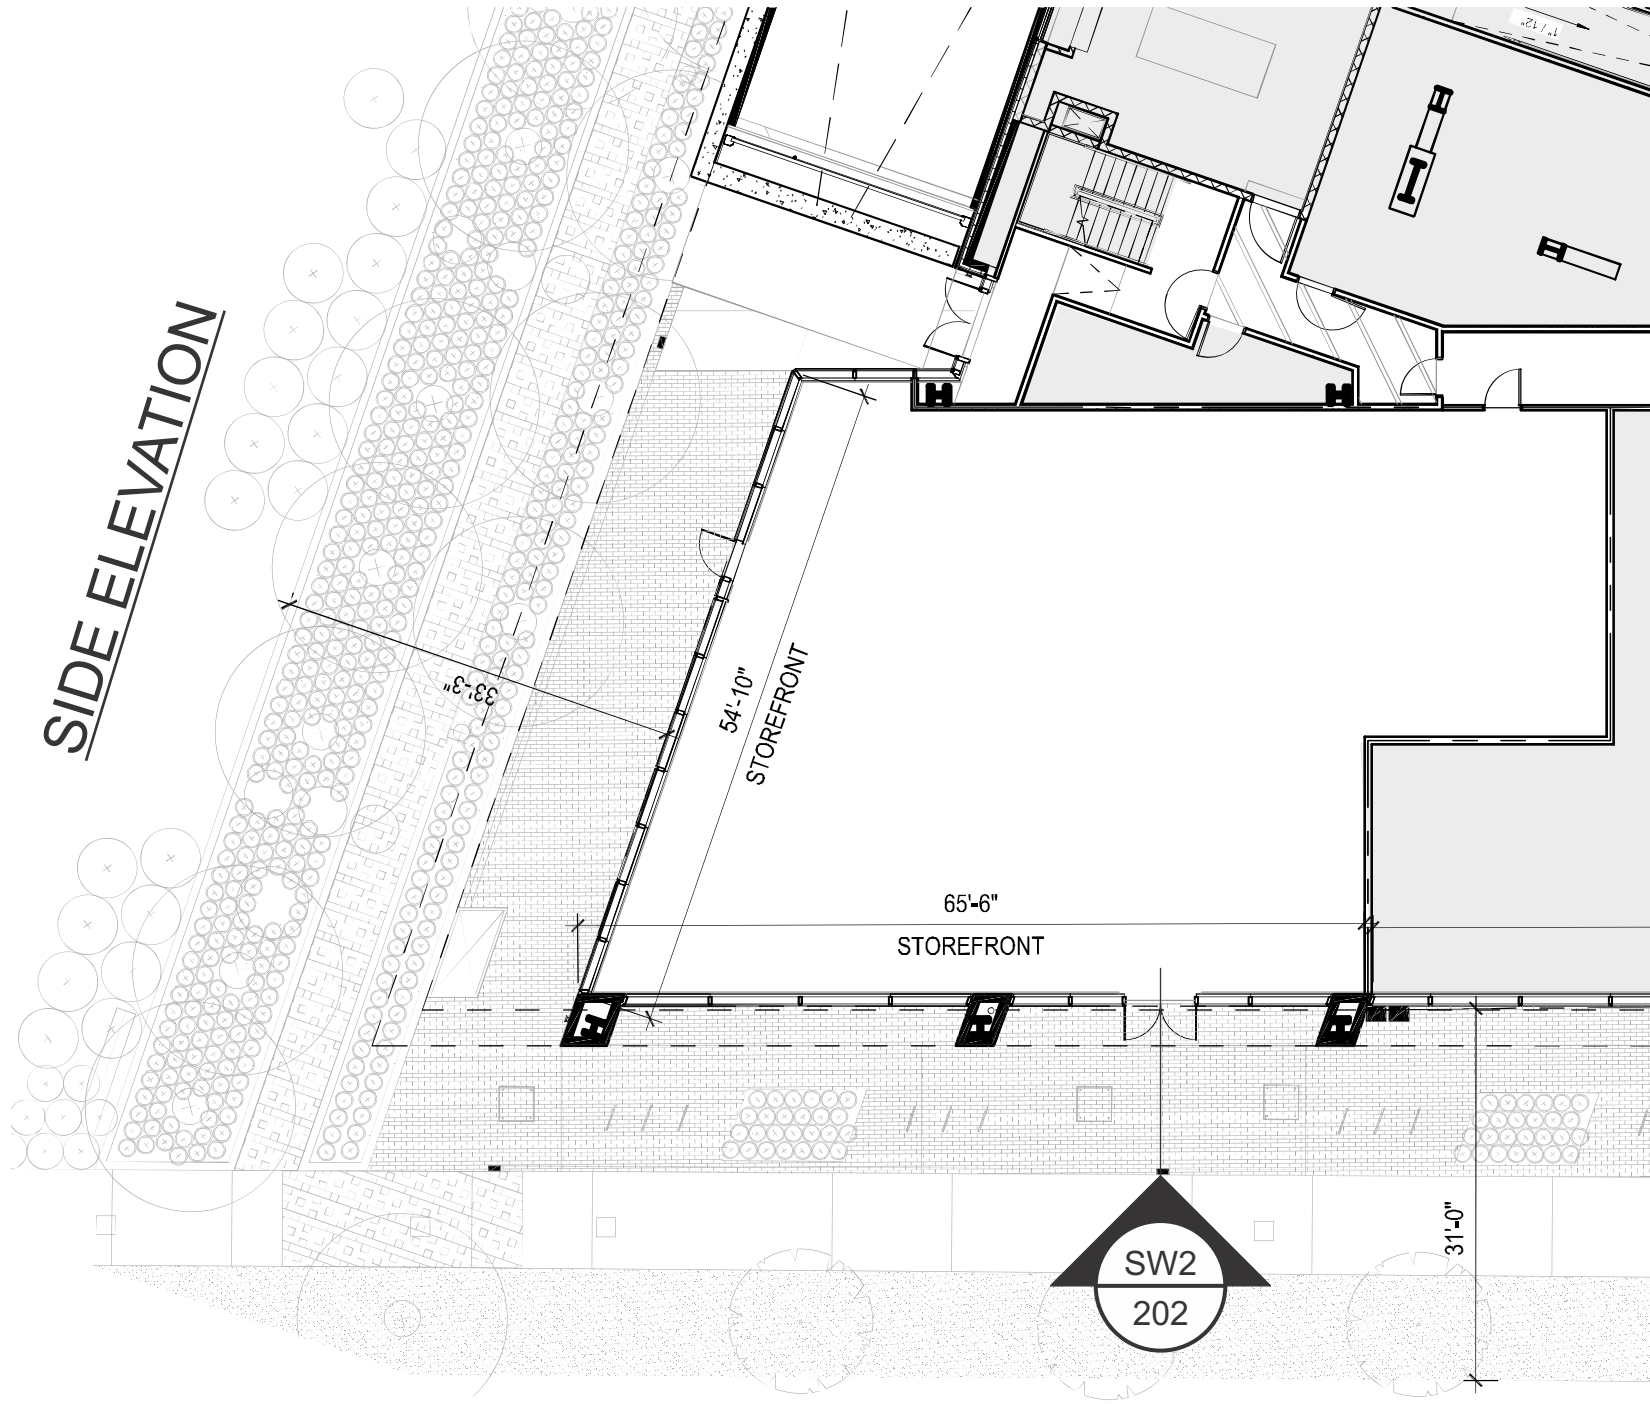

GALILEI WAY

TENANT D FLOOR PLAN

1/16" = 1'-0"

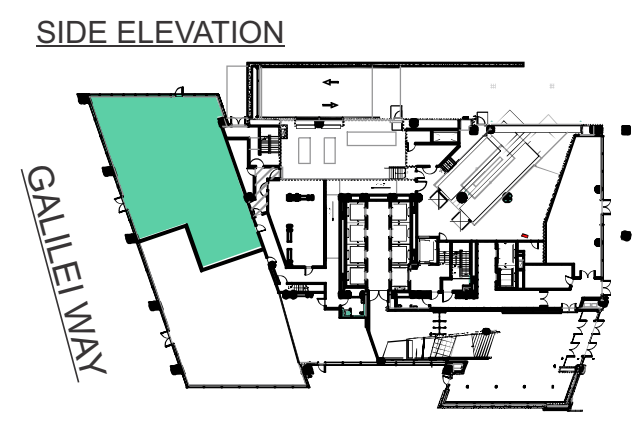

KEY PLAN

N.T.S.

ARTWORK EXCLUSIVE PROPERTY OF
 SINCE 1917

MANDEVILLE SIGN
making your mark.

676 GEORGE WASHINGTON HIGHWAY
 LINCOLN, RI 02865-4255

401-334-9100 401-334-7799
 PHONE FAX

WEB www.mandevillesign.com

APPROVALS
Signatures Required Before Release to Production

Engineering	BY	DATE
Sales	BY	DATE
Estimating	BY	DATE
Production	BY	DATE
Quality Control	BY	DATE

VM PRODUCT NUMBER(S)

WORK ORDER NUMBER(S)

REVISIONS

NO.	BY	DESCRIPTION	DATE
1	XX	XX	XX
2			
3			

COREPOWER YOGA

CLIENT

"KENDALL SQUARE"
 145 BROADWAY ST.
 CAMBRIDGE, MA

LOCATION

PROJECT MANAGER **JEANNE MANDEVILLE**

CHECKED BY **DTM** 1/8/2020
 ARTIST DATE

51204.11

DRAWING NAME