

SITE SIGNAGE SOCIAL STAIR CORNER WRAP SIGN





UP Public Roof Garden
Open to all

LEVEL 3
TAKE BACK BY STUDENTS

UP Porch Level 2 Tenant
LEVEL 2
TAKE BACK BY BUSINESS

Kendall Square Plaza

Summer Concerts with passini
at the UP Public Roof Garden
June thru Sept
12pm Tuesdays
Sun Dates in Sept

UP Public Roof Garden
Summer Concerts with passini
at the UP Public Roof Garden
June thru Sept
12pm Tuesdays
Sun Dates in Sept

Kendall Square Plaza

LEVEL 2 TAKE BACK BY BUSINESS

LEVEL 3 TAKE BACK BY STUDENTS

SOCIAL STAIR



SOCIAL STAIR



PRESENTED AT PUBLIC REALM DESIGN REVIEW - APRIL 1, 2020

SOCIAL STAIR



SOCIAL STAIR



PRESENTED AT PUBLIC REALM DESIGN REVIEW - APRIL 17, 2020

SOCIAL STAIR



PRESENTED AT PUBLIC REALM DESIGN REVIEW - APRIL 17, 2020

URBAN PARK (UP) KENDALL CENTER MURAL CONCEPT SKETCH

SILVIA LOPEZ CHAVEZ

617-792-6332


info@silviaopezchavez.com

www.silviaopezchavez.com

June 8, 2021

DOWN+UP

Is a playful urban geometric garden that offers joyful energy and colorful movement. The artwork will be enjoyed from the street level, going up, down, or socializing on the staircase. The 'Sun Flowers' will each be painted in a harmony of colors (a collection of greens, blues, yellows, oranges, pinks, purples, etc.). Each petal will have different patterns, alluding to the similarities and differences of the piece's makeup, just as it is in Cambridge's diverse community. All the elements come together to celebrate life in this urban setting as we collectively come out into society from a challenging pandemic time.

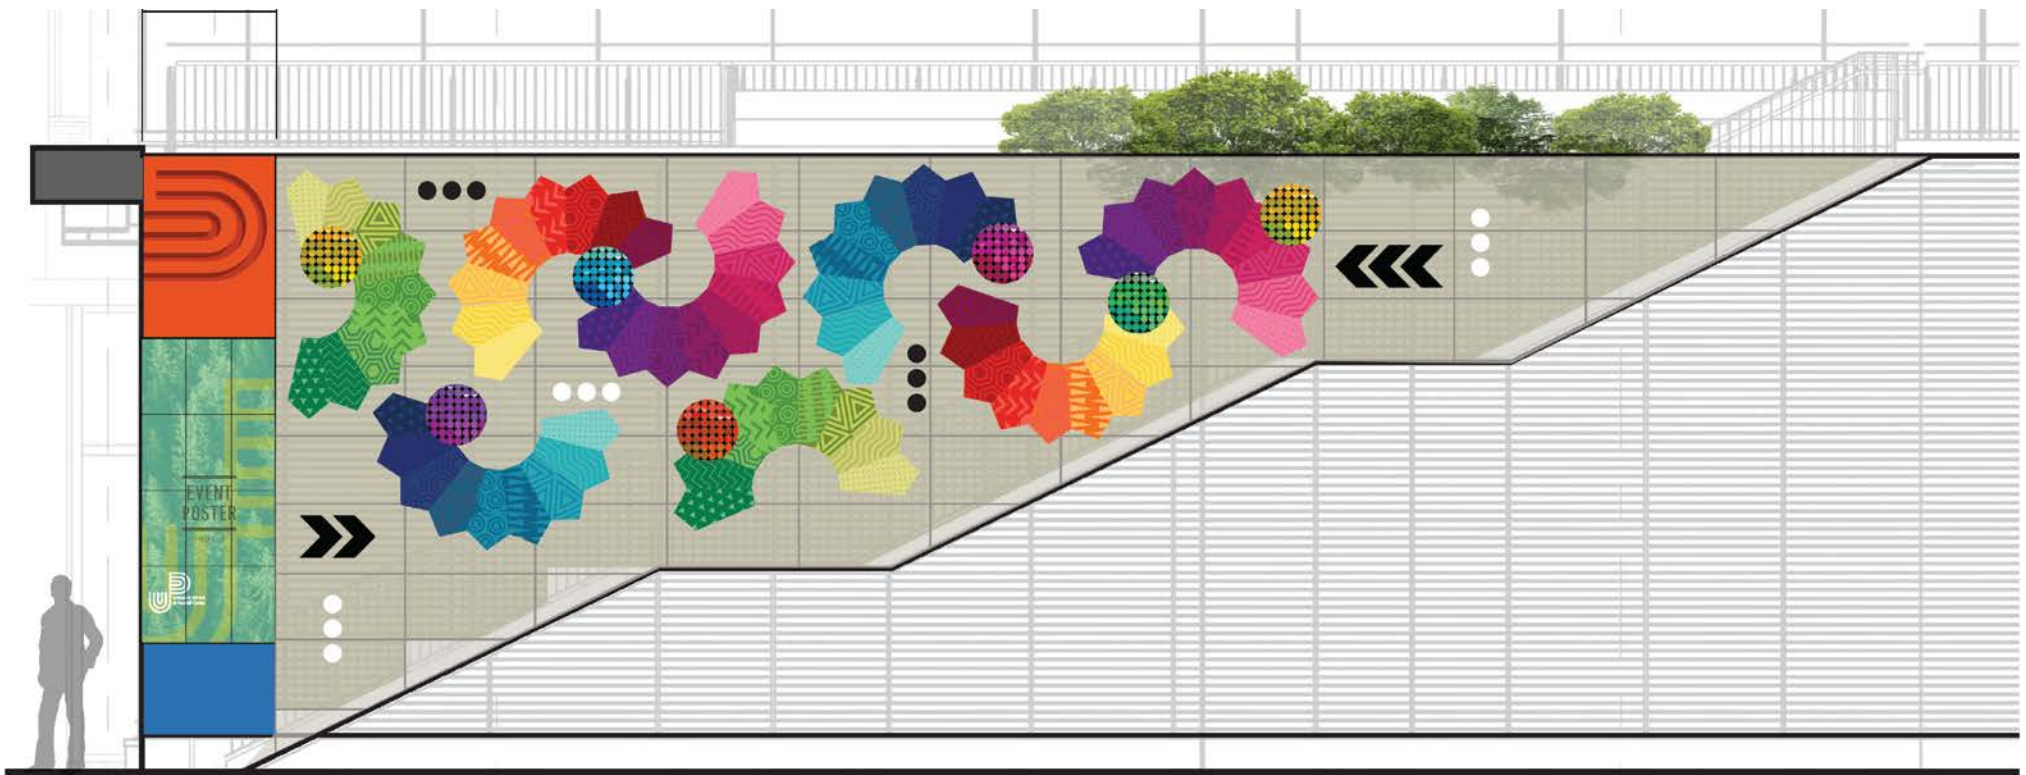

URBAN PARK (UP) KENDALL CENTER MURAL

CONCEPT SKETCH

SILVIA LOPEZ CHAVEZ

617-792-6332

info@silviaopezchavez.com


www.silviaopezchavez.com

June 8, 2021

ARTWORK ELEMENTS


LAYER 1

Placed away from the wall. Patterned Flowers: Enamel paint on cutout metal. Black and white stripes, circles and arrows.

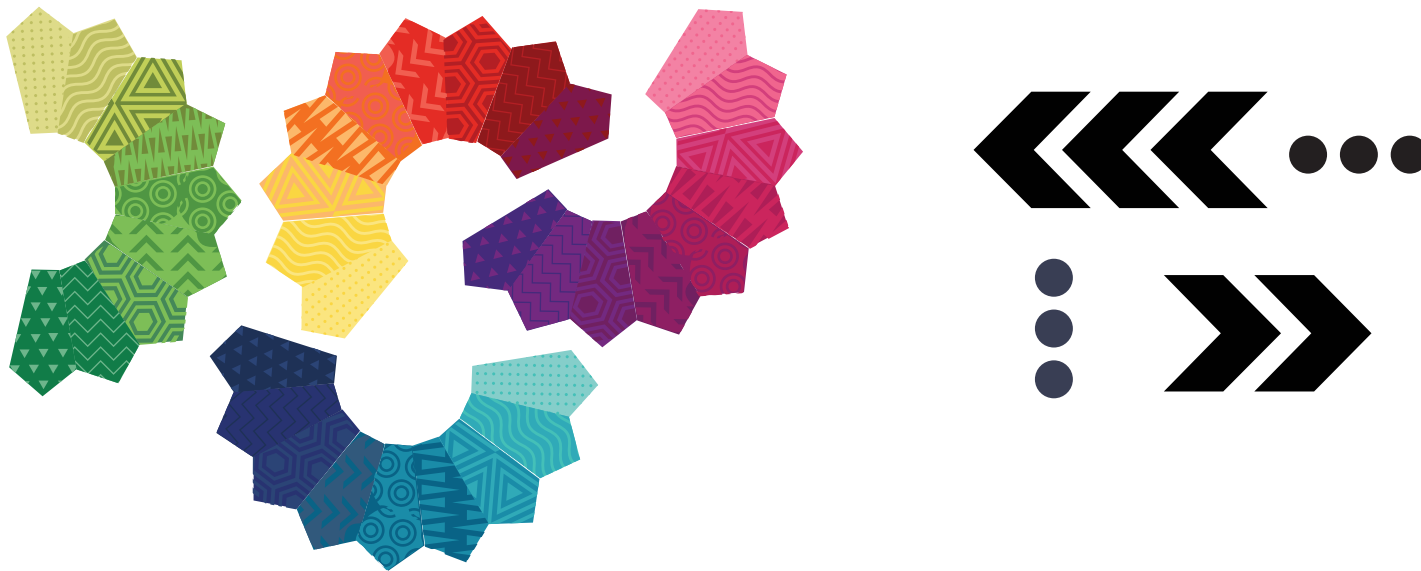


LAYER 2


Architectural sequins on metal circles. Placed way from the wall on top of the flowers.

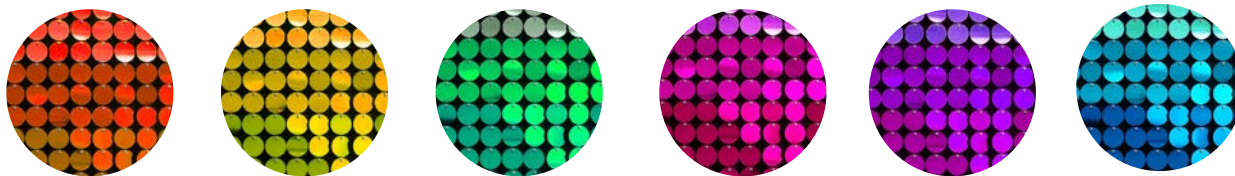

SITE SIGNAGE SOCIAL STAIR CORNER WRAP SIGN

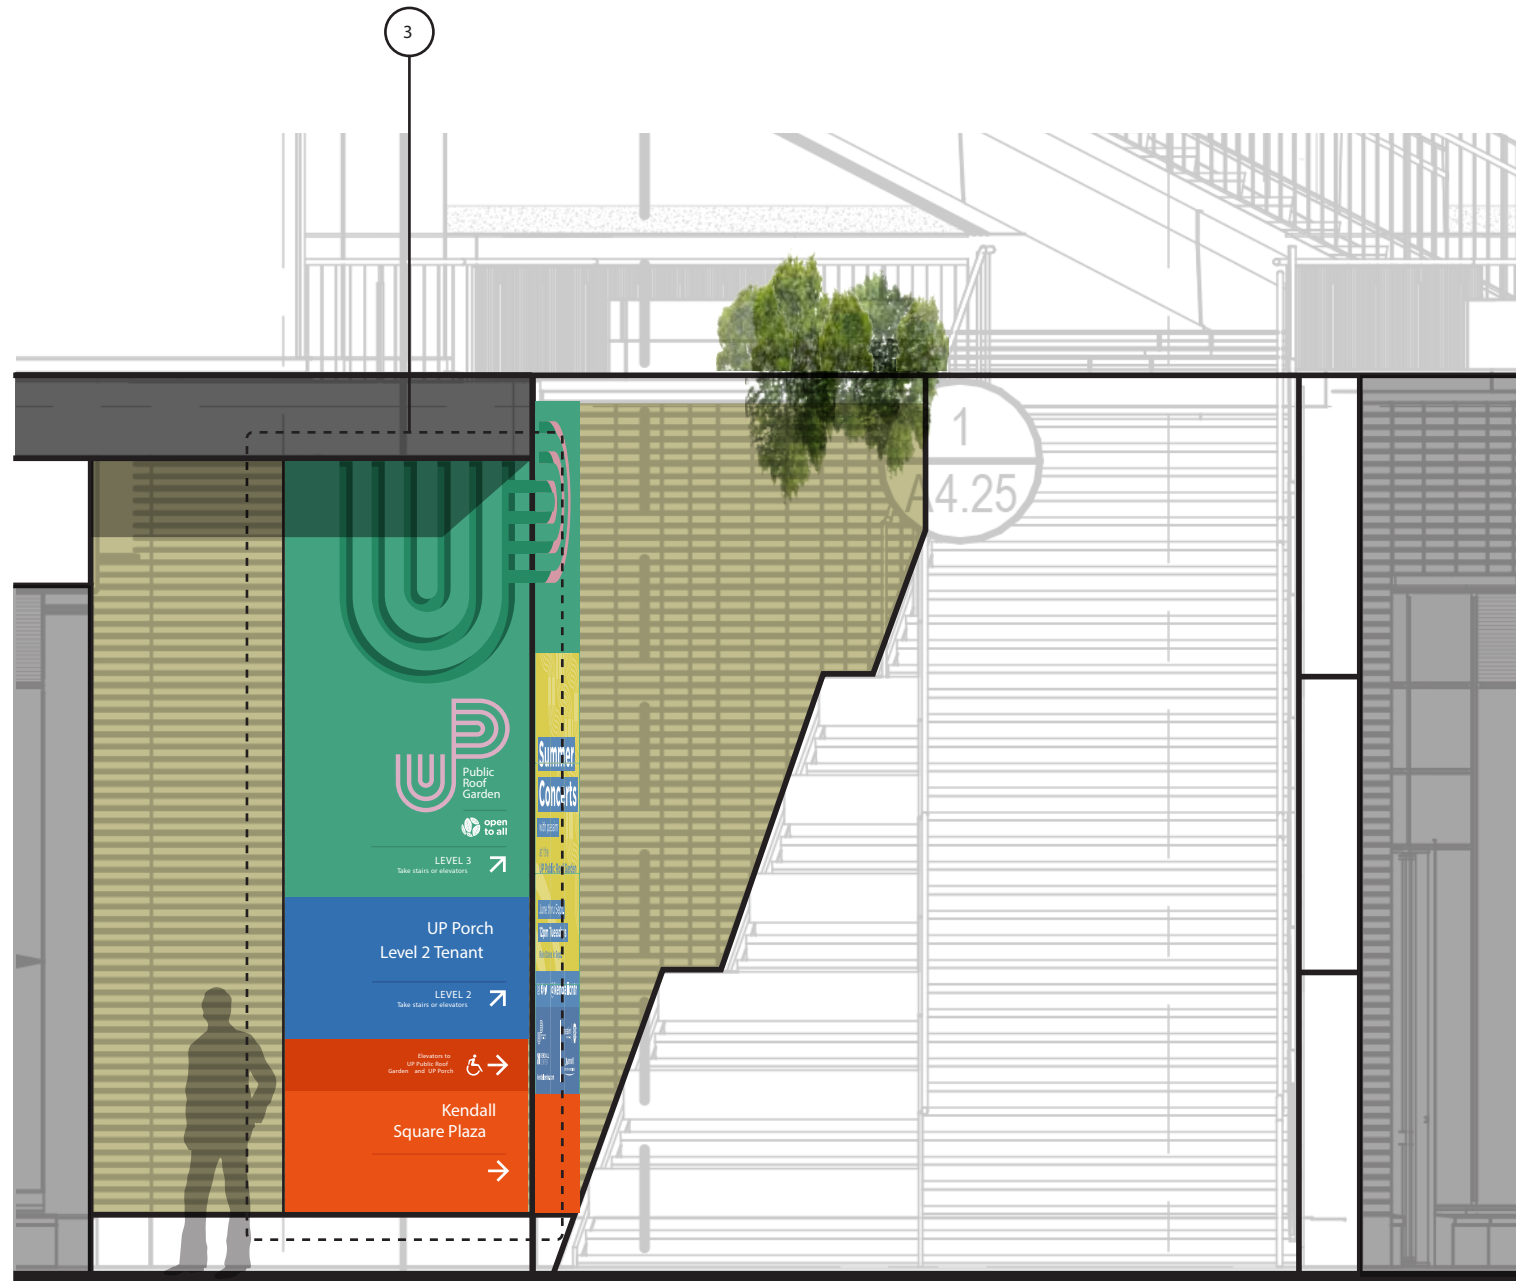

1 South Elevation Context
scale: 1/4" = 1' - 0"

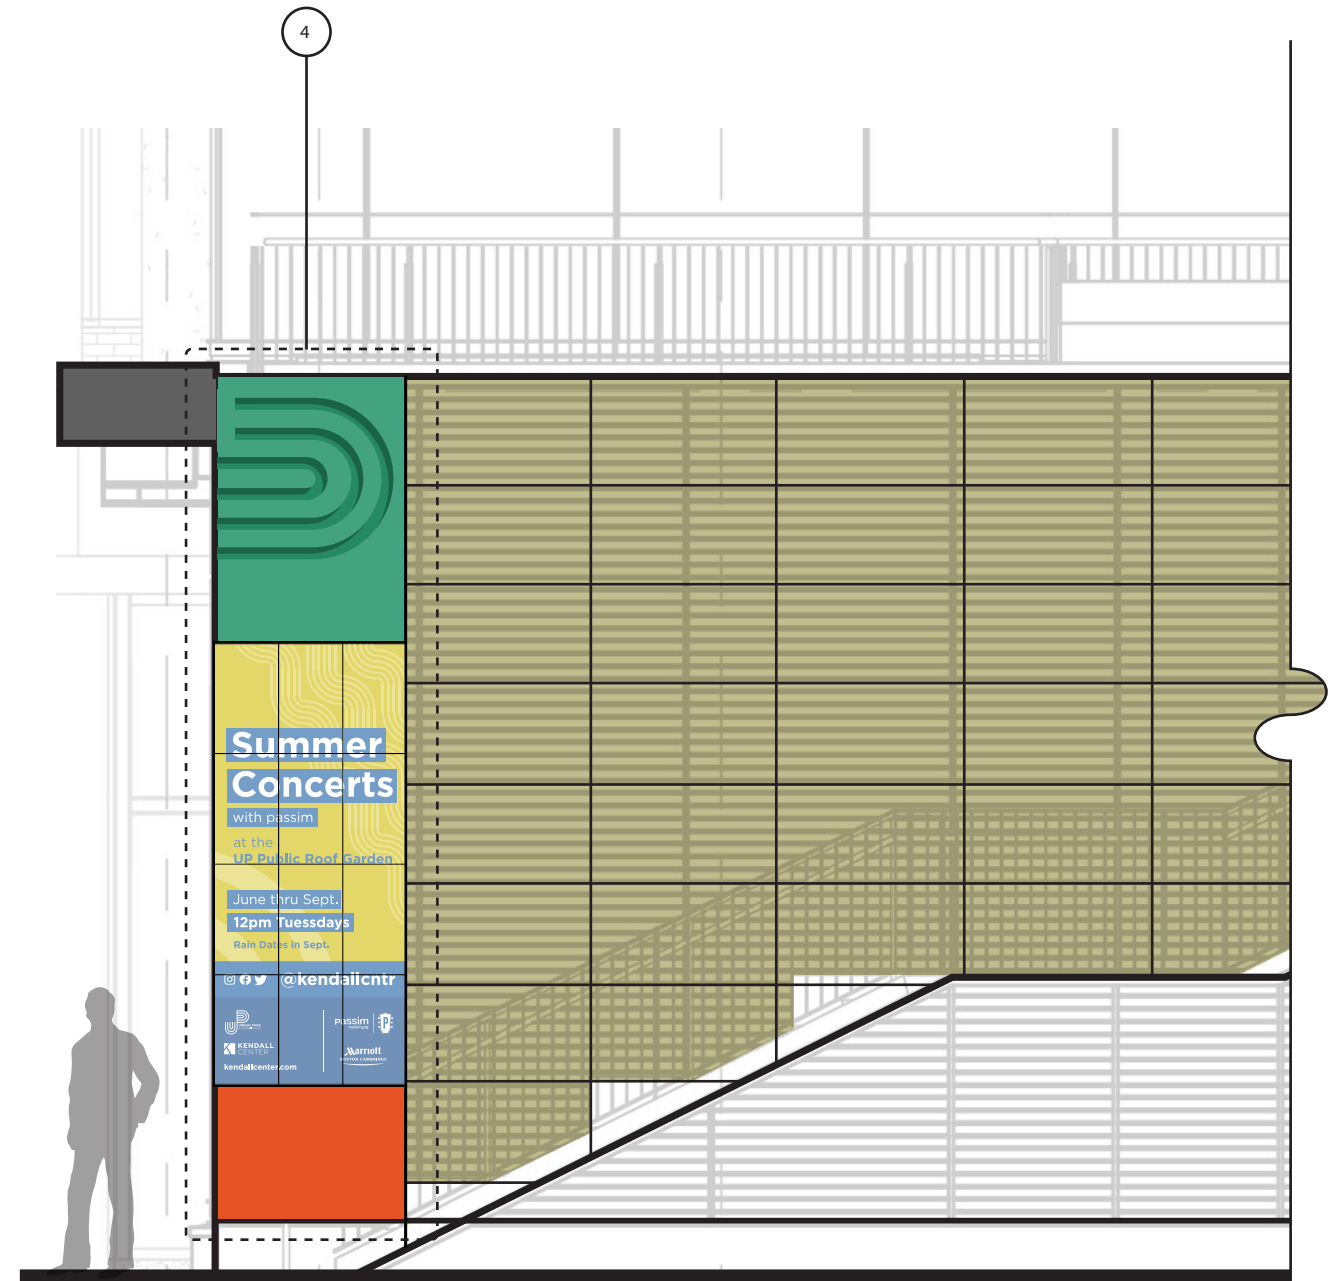

2 East Elevation Context
scale: 1/4" = 1' - 0"