

BISHOP ALLEN NON PROFIT CENTER

5/20/2020






SITE PLAN/ COURTYARD PLAN




FRONT ENTRANCE VIEW





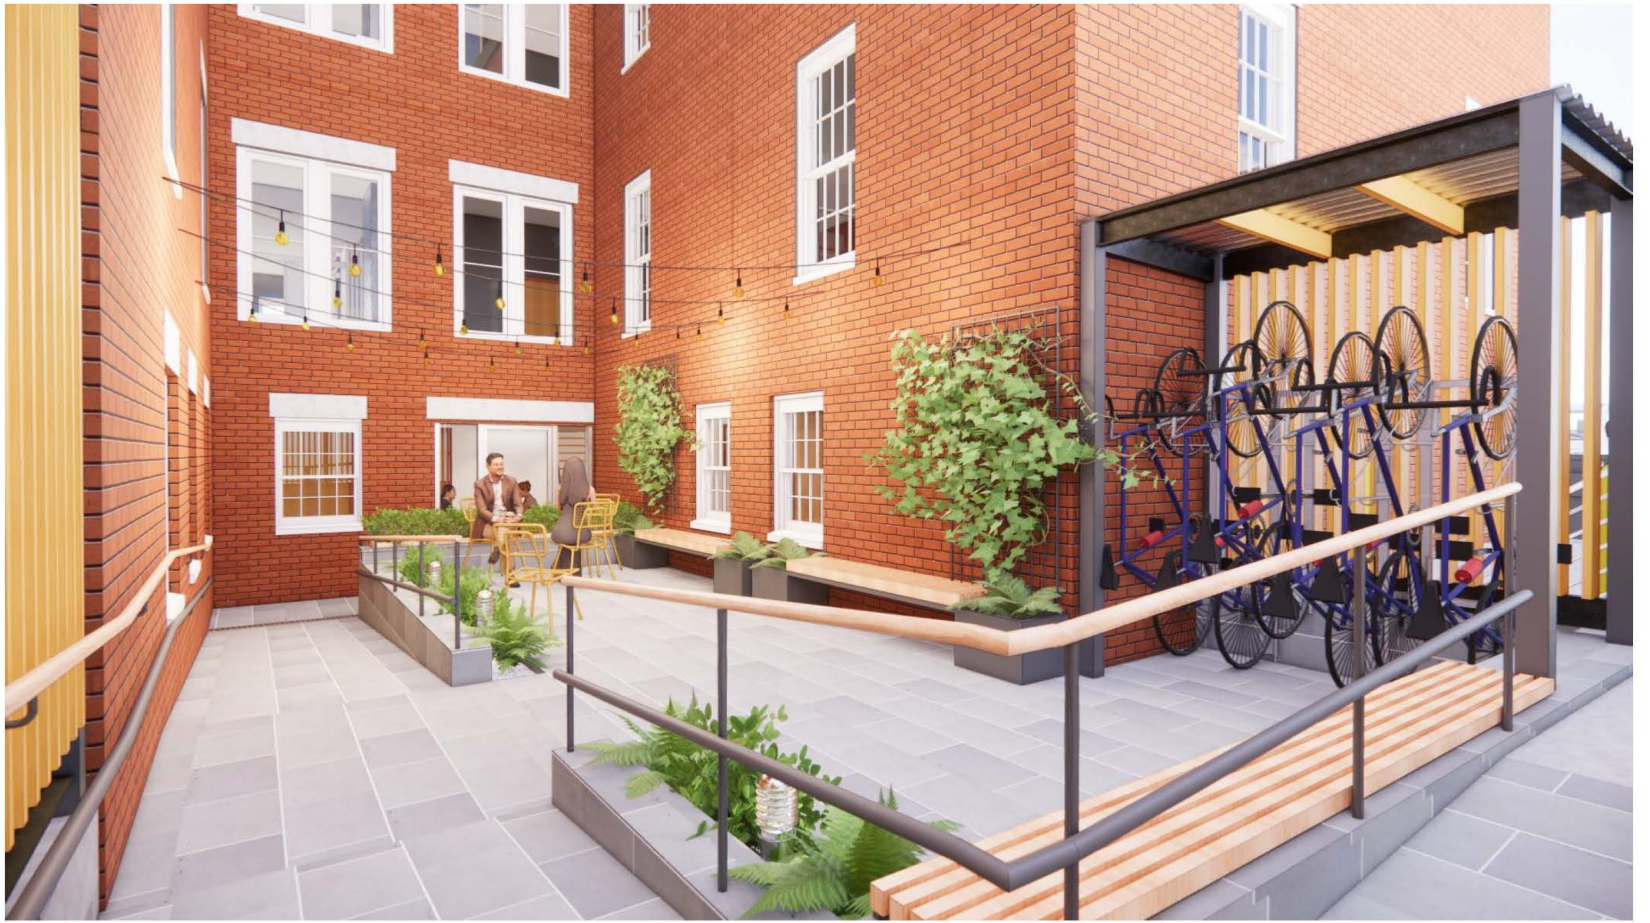




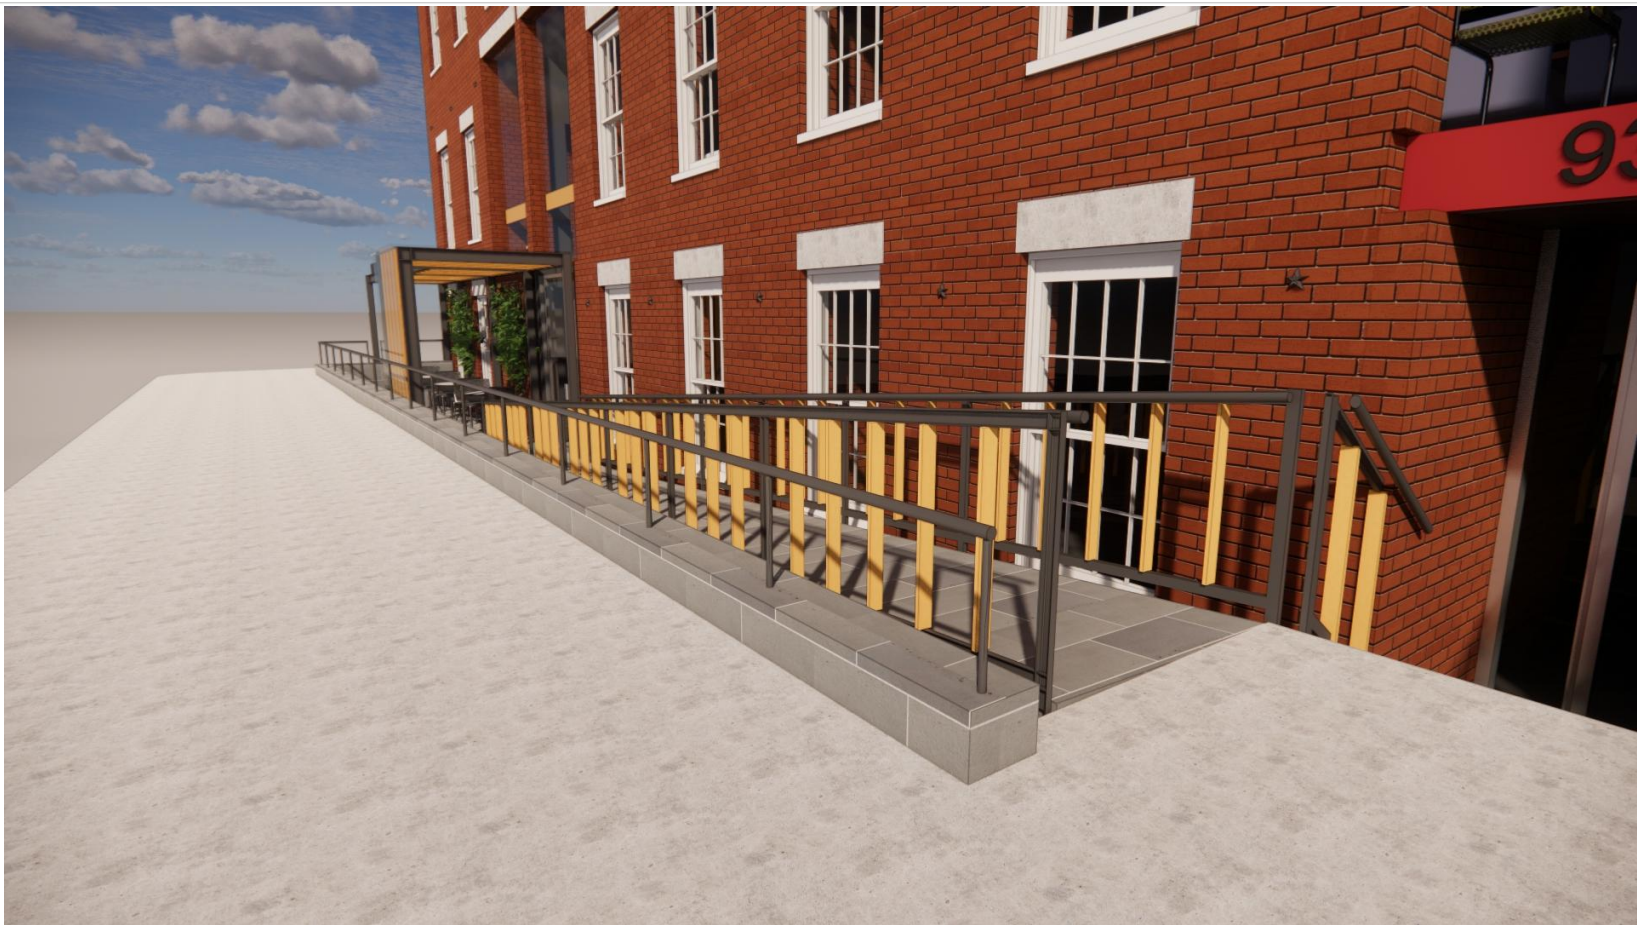



FRONT PATIO VIEW @ 93



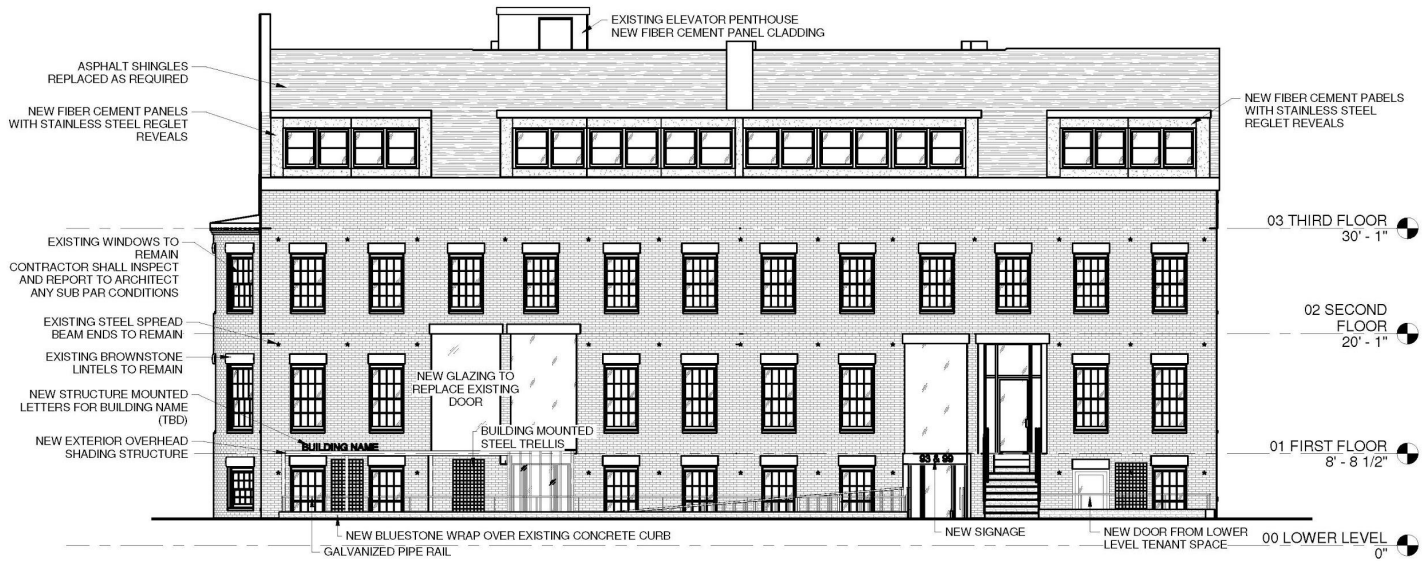


BISHOP ALLEN DRIVE ELEVATION



REAR ELEVATION



ALLEY ELEVATION

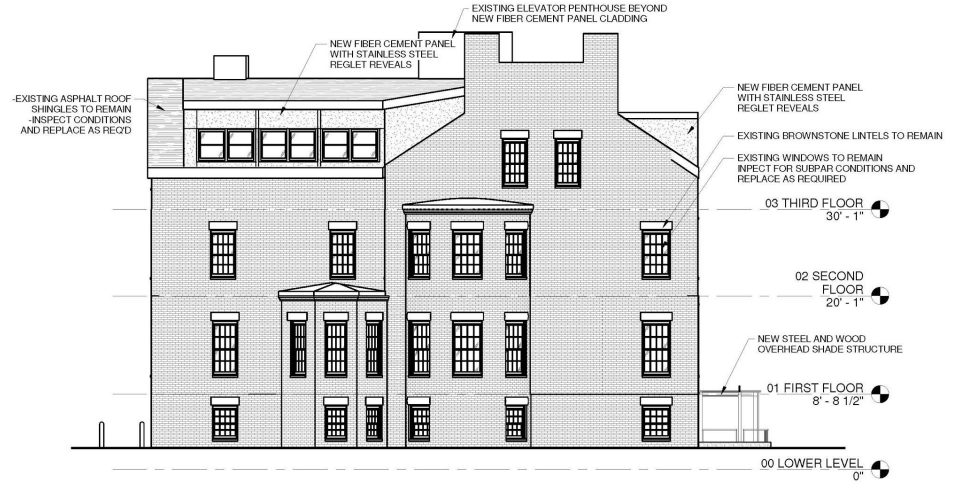

ESSEX STREET ELEVATION



CAMBRIDGE
NON-PROFIT





93-99
 BISHOP
 ALLEN DRIVE
 REDEVELOPMENT
 AUTHORITY
 93-99 BISHOP ALLEN
 DRIVE
 CAMBRIDGE, MA, 02139



617.426.1501
 125 Broad Street, 7th Floor
 Boston, MA 02110
 fx: 617.426.5491
 www.sta-design.com

Scale	1/8" = 1'-0"
Project Number	2020.02
Date	04/17/2020
Drawn by	Author
Checked by	Checker

SP-A-2
 LOWER LEVEL




1 LOWER LEVEL
 1/8" = 1'-0"

93-99
 BISHOP
 ALLEN DRIVE
 REDEVELOPMENT
 AUTHORITY
 93-99 BISHOP ALLEN
 DRIVE
 CAMBRIDGE, MA, 02139

**SILVERMAN
 TRYKOWSKI
 ASSOCIATES**
 617.426.1501
 125 Broad Street, 7th Floor
 Boston, MA 02110
 fx: 617.426.5491
 www.sta-design.com

Scale	1/8" = 1'-0"
Project Number	2020.02
Date	04/17/2020
Drawn by	IK
Checked by	FS

SP-B
 FIRST FLOOR

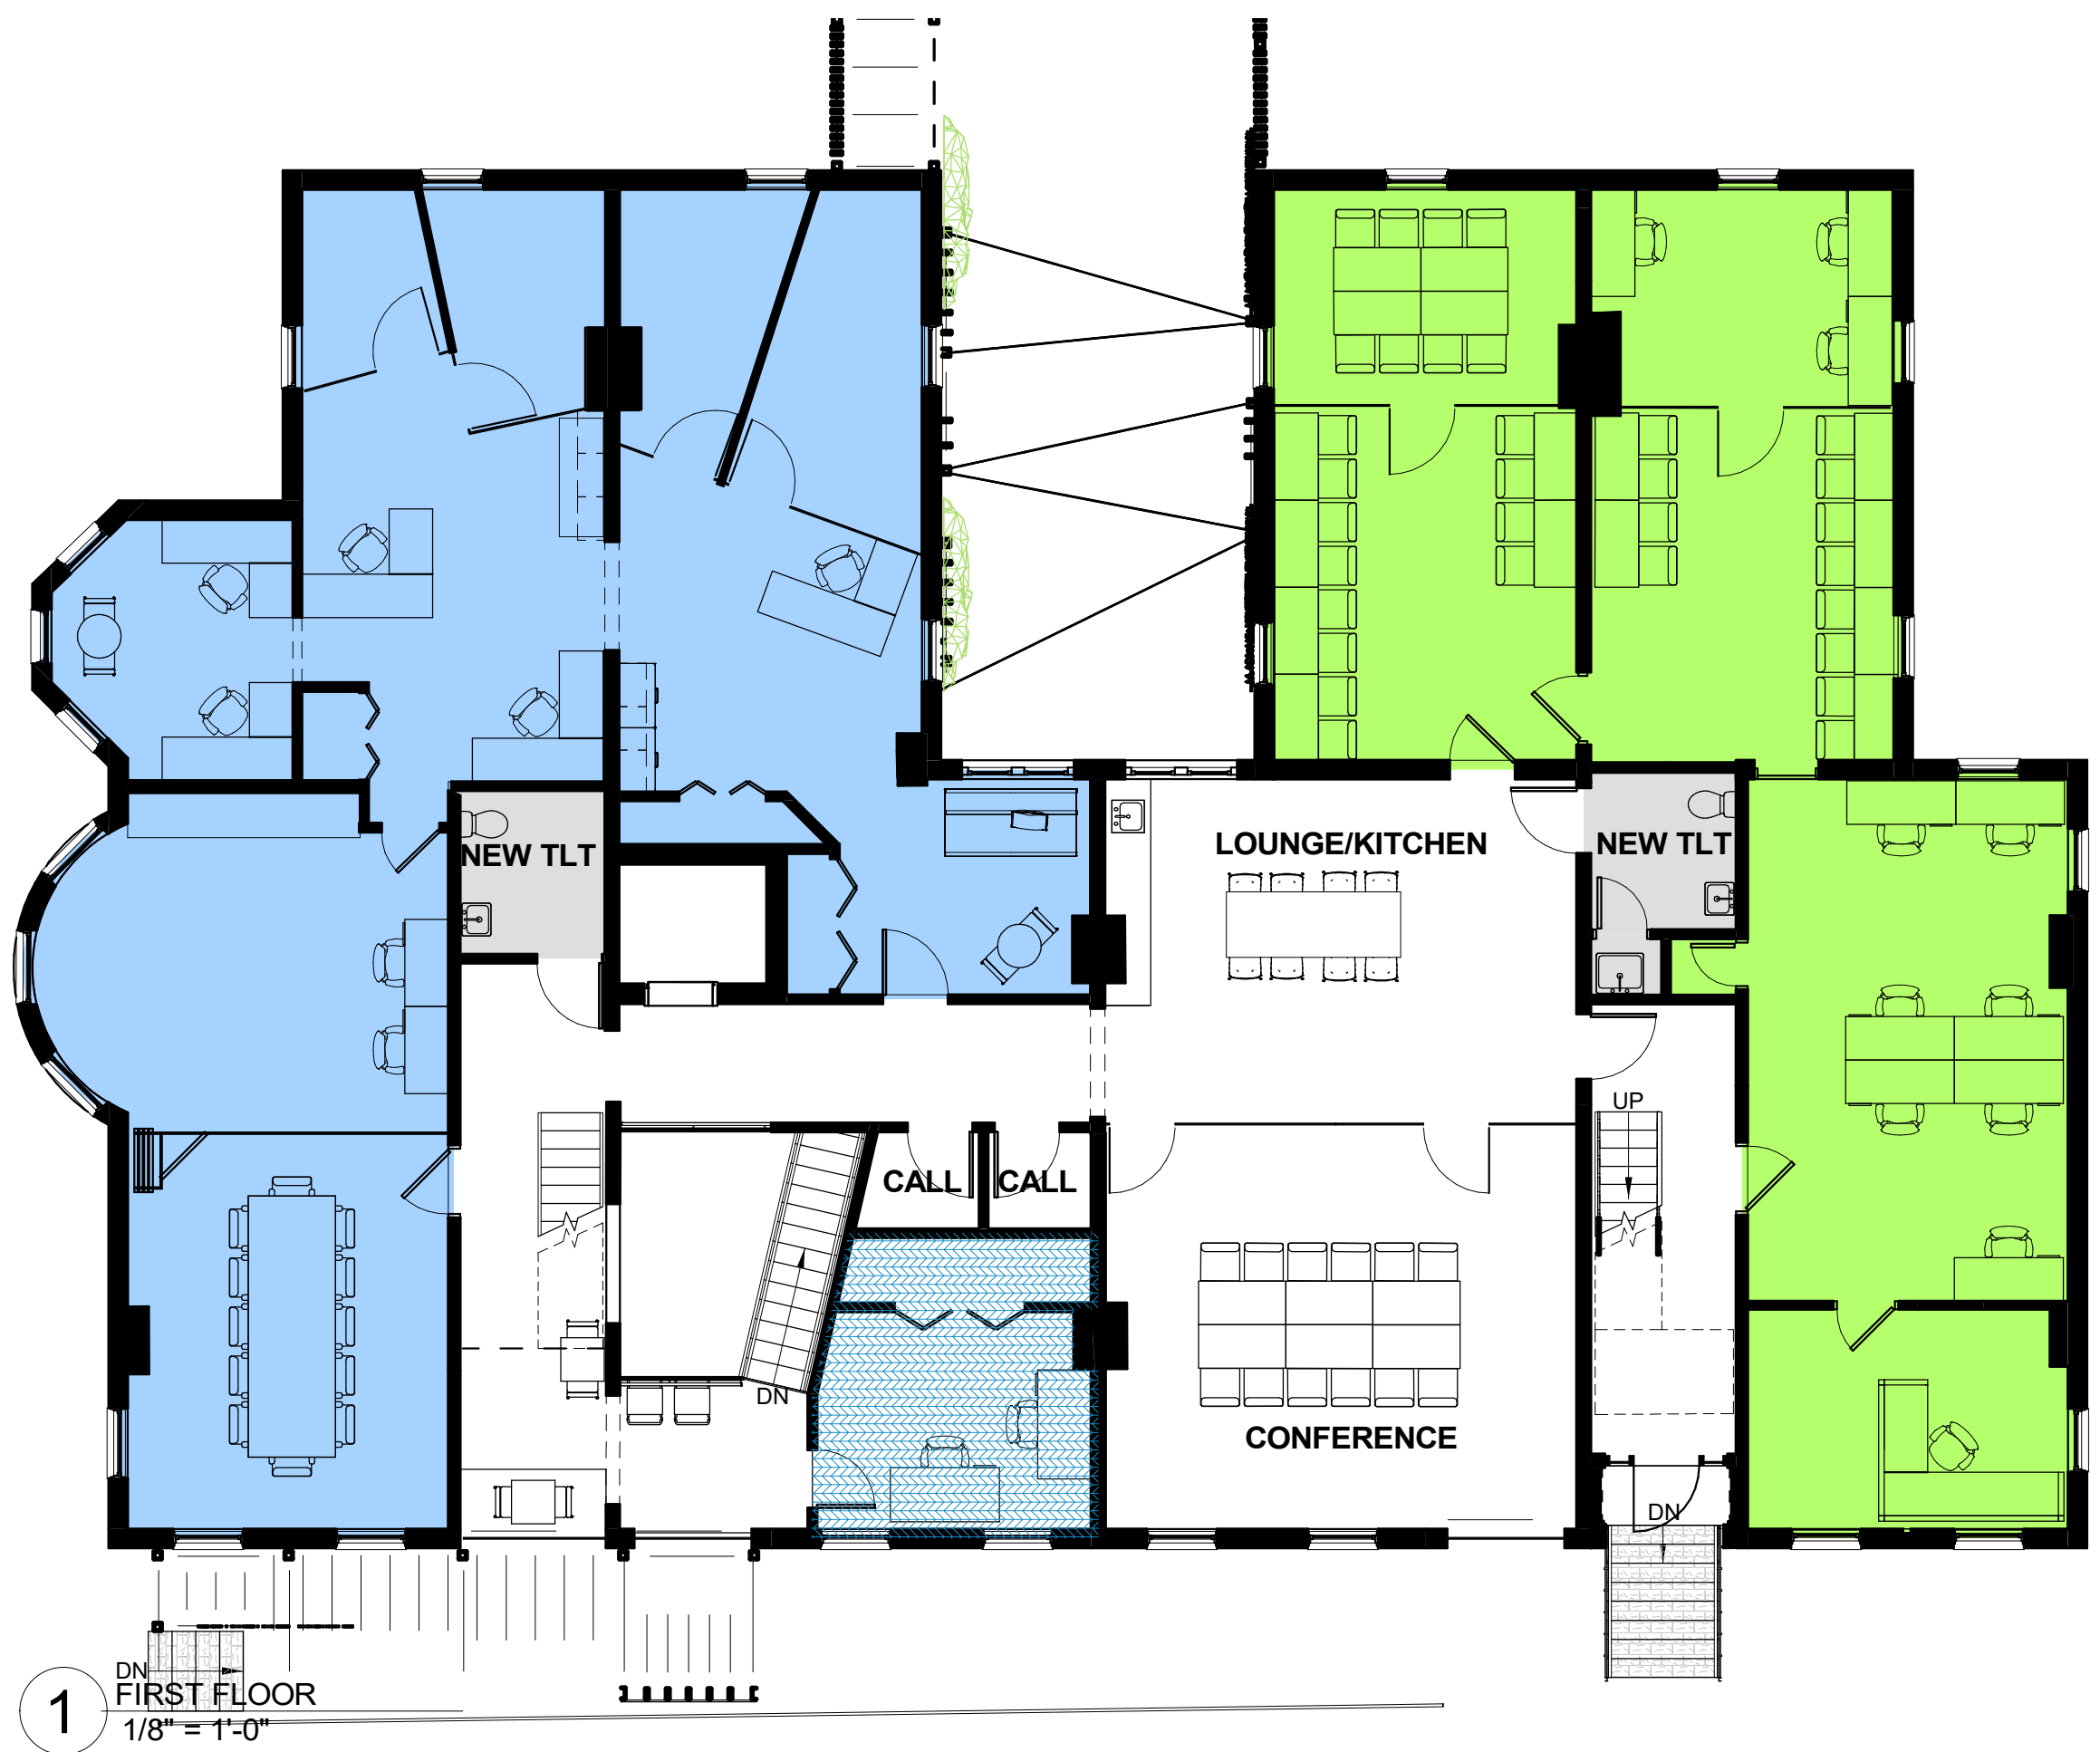

1
 DN
 FIRST FLOOR
 1/8" = 1'-0"

93-99
 BISHOP
 ALLEN DRIVE
 REDEVELOPMENT
 AT THORITY
 93-99 BISHOP ALLEN
 DRIVE
 CAMBRIDGE, MA, 02139



617.426.1501
 125 Broad Street, 7th Floor
 Boston, MA 02110
 fx: 617.426.5491
 www.sta-design.com

Scale	1/8" = 1'-0"
Project Number	2020.02
Date	04/17/2020
Drawn by	IK
Checked by	FS

SP-C
 SECOND FLOOR



2 SECOND FLOOR
 1/8" = 1'-0"

93-99
 BISHOP
 ALLEN DRIVE
 REDEVELOPMENT
 AUTHORITY
 93-99 BISHOP ALLEN
 DRIVE
 CAMBRIDGE, MA, 02139



617.426.1501
 125 Broad Street, 7th Floor
 Boston, MA 02110
 fx: 617.426.5491
 www.sta-design.com

Scale	1/8" = 1'-0"
Project Number	2020.02
Date	04/17/2020
Drawn by	IK
Checked by	FS

SP-D
 THIRD FLOOR



1 THIRD FLOOR
 1/8" = 1'-0"