
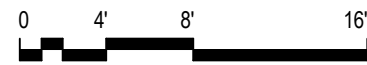


EXISTING CONDITIONS

PROPOSED SIGNAGE

1/7/2021 3:00:40 PM BIM 360://Google - CAM 4CC1 Lobby/ARCH_GOOGLE_CAM_4CC1.rvt

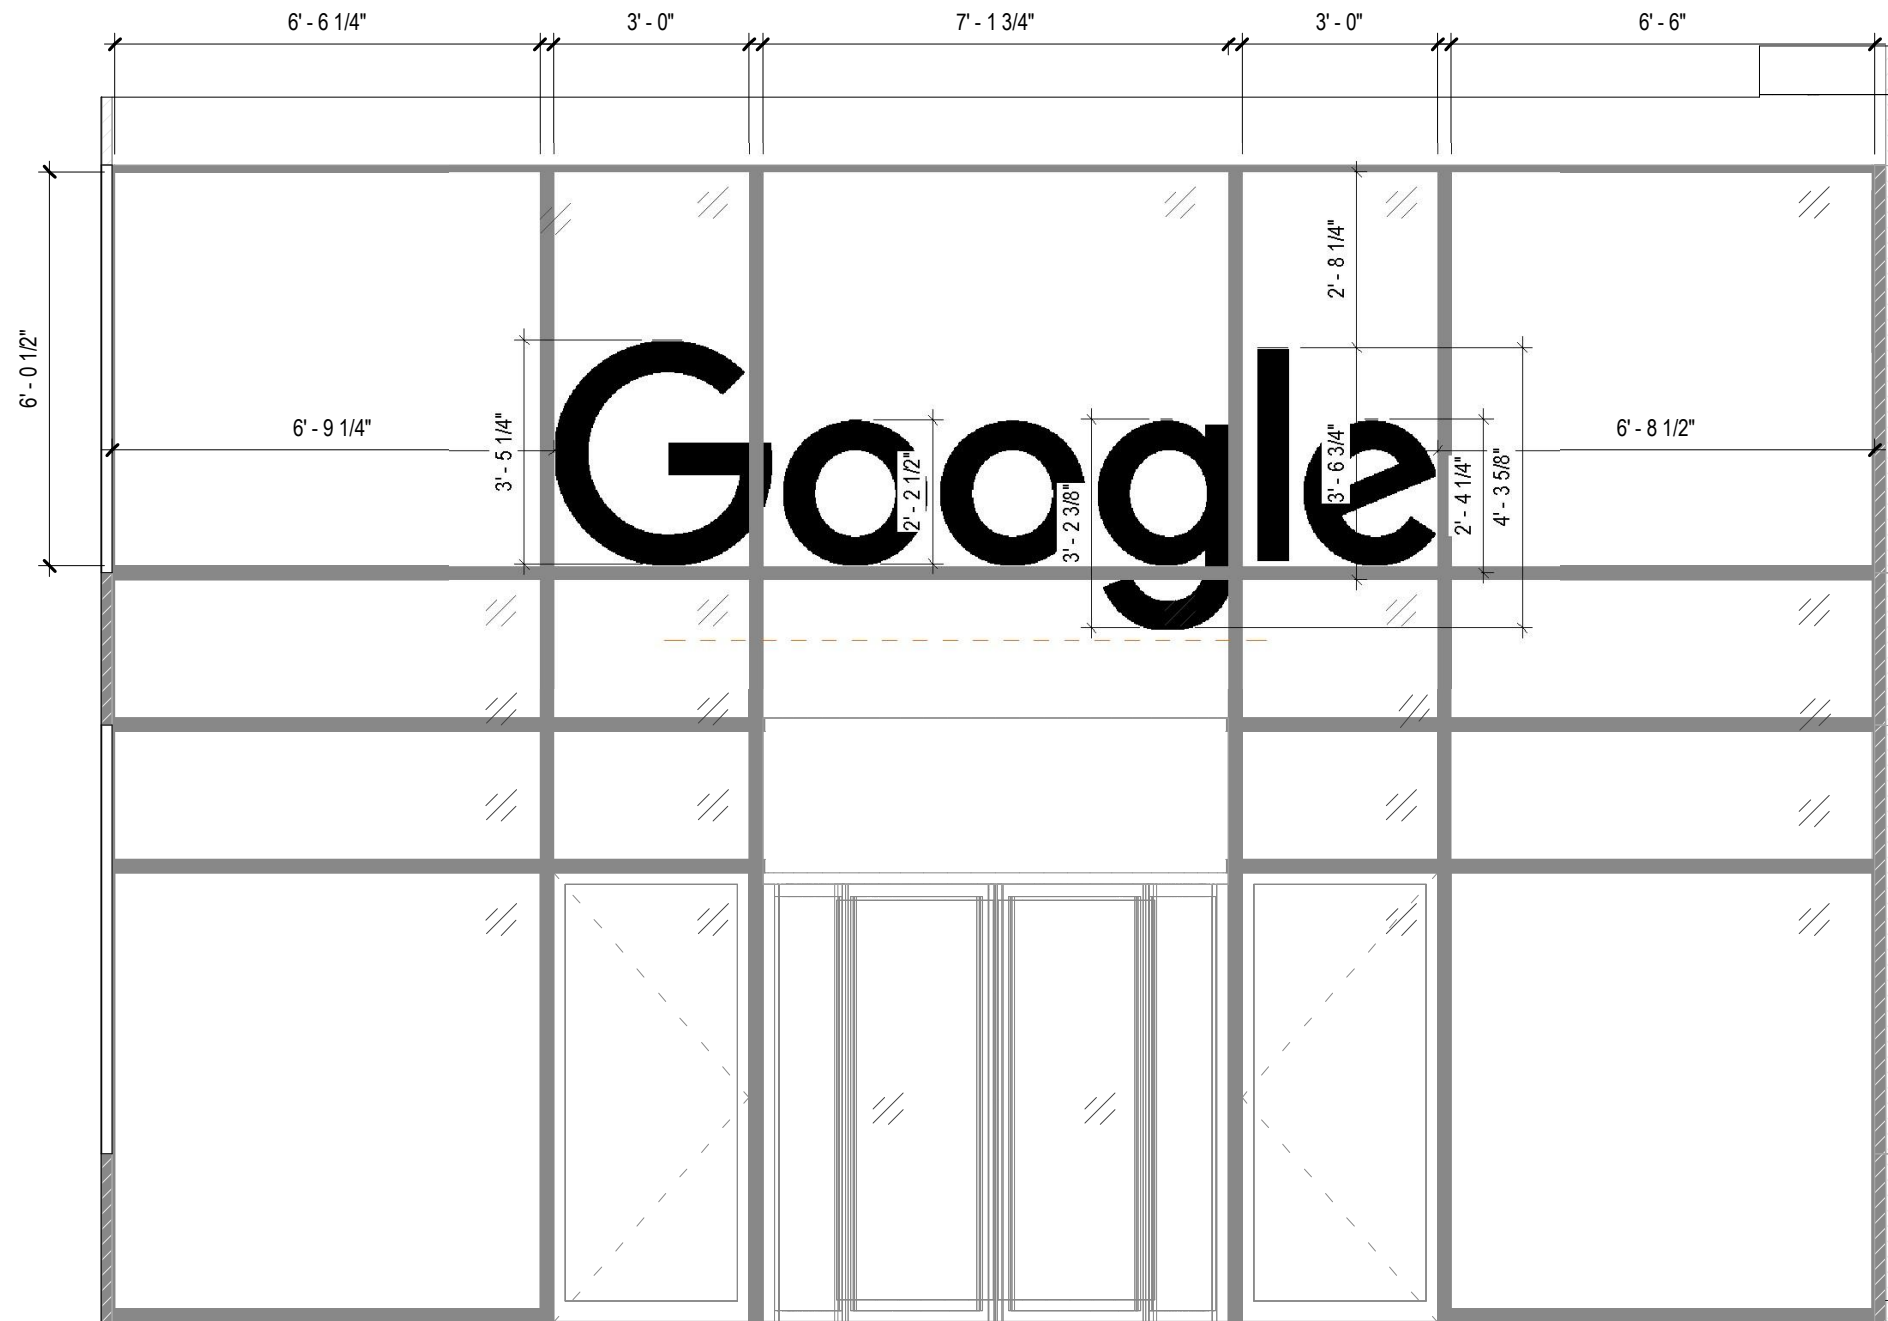

4CC1 Lobby

Exterior Signage Study

Scale: 3/8" = 1'-0"

Perkins&Will
01/07/21

Installation notes:

Furnish and install one 3M 7725-20 Opaque Matte white vinyl reading on inside surface of glass Google to be 41.25” tall with character breaks at mullion spaces as shown on P+W elevation.

Use of interior scissor lift required to reach above and over the revolving door to be accessed via loading dock into the lobby the morning of our installation.

Subtotal:	\$ 2,778
Mass Sales Tax:	\$ 173.87
Off hours installation:	\$ 2,800
Sub total	\$ 5,750.

If the removal of the existing Kendall Center lettering to be by SWG please add \$ 1,500

Installation: 2-3 weeks from receipt of intent to proceed and all approvals

Terms: 50 percent progress payment, balance at completion, net 30.

