

# EXISTING



**LA FUENTE**  
GROUP

[www.thelafuentegroup.com](http://www.thelafuentegroup.com)

Client Name: Sebastians

Job Description: Awning


Date: June 19, 2017

Designer: Charlyn

File Name: Sebastians.ai

*Client's Approval*

# PROPOSED

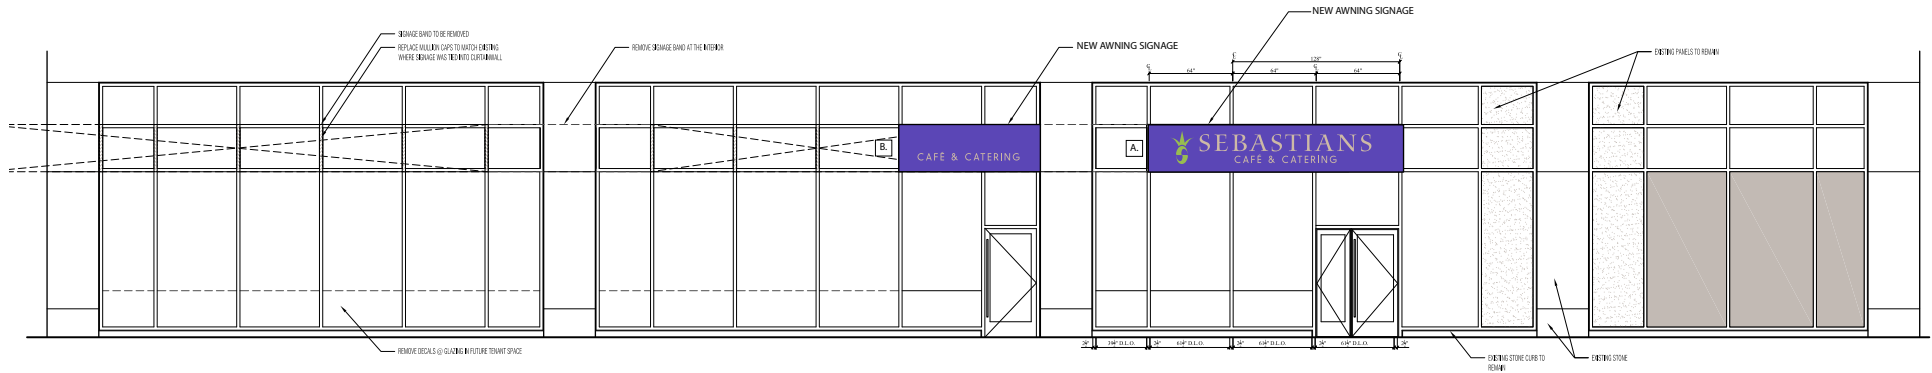

## Product Specifications:

Fabric Material: Acrylic Sumbrella  
 Fabric Color: Concord Purple

Frame 1 x 1 Aluminum Square Tubing  
 \*\*Corrosion Protection Spray to be applied to all welds  
 Frame Color: Natural

Mounting Hardware: 1" z clip with 3/8 x 2 1/2 Tek Screws

Graphics: To be Hand Painted/ Colors: As seen in drawing



www.thelafuentegroup.com

Client Name: Sebastians

Job Description: Awning

Date: June 19, 2017

Designer: Charlyn


File Name: Sebastians.ai

Client's Approval

**NOTE: This duplicate page shown for more accurate purple color representation only.**



SEBASTIANS  
CAFÉ AND CATERING

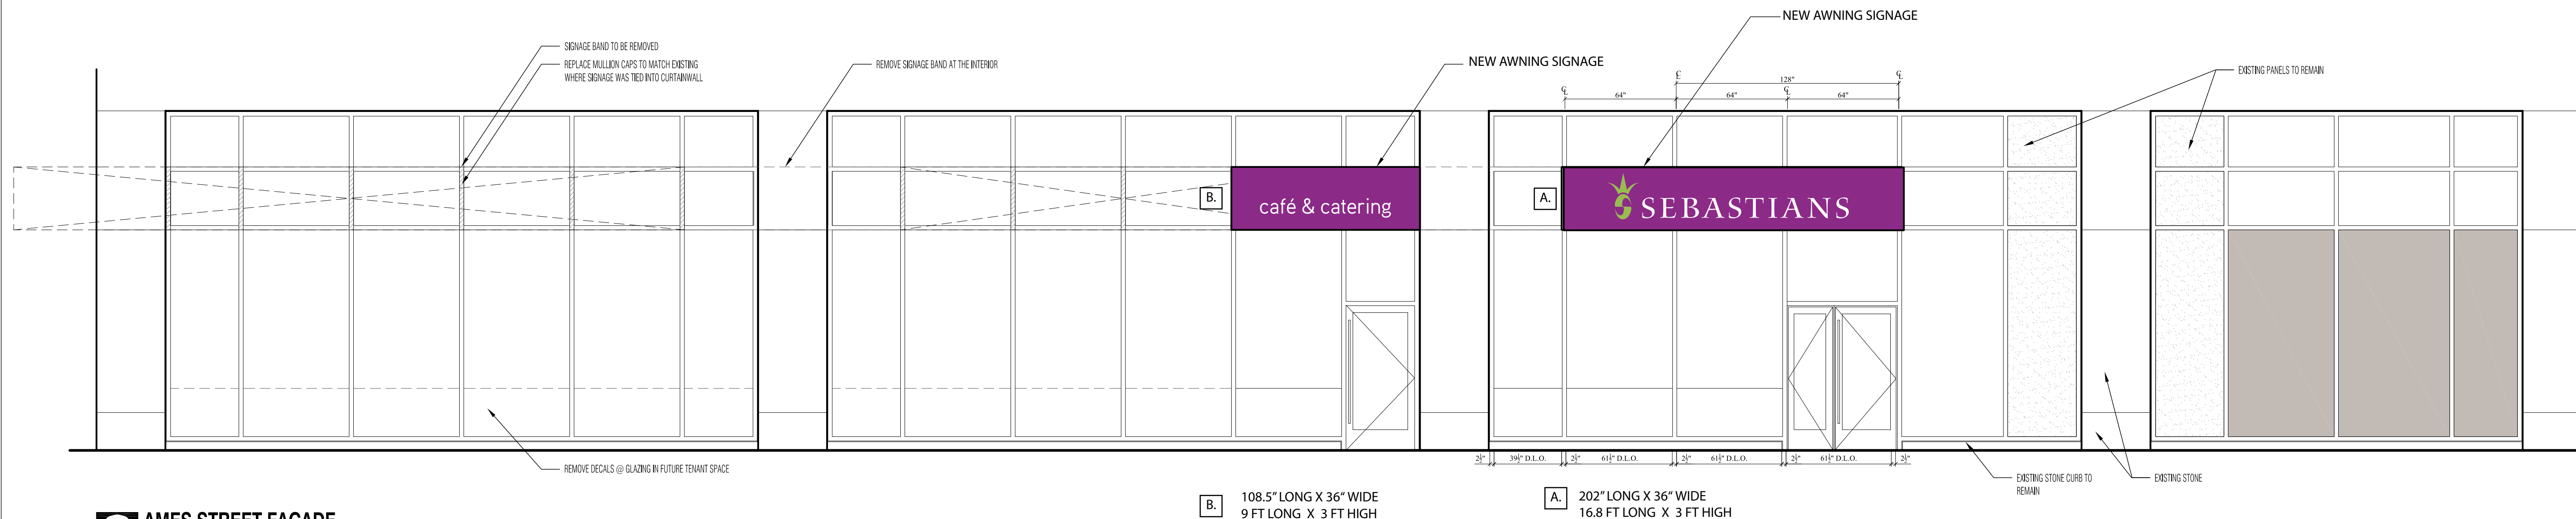

**1 AMES STREET FACADE** FIELD VERIFY ALL EXISTING CONDITIONS  
SCALE: 1/4" = 1'-0"

PROJECT NUMBER: 16059  
CONSTRUCTION DOCUMENTS  
DATE: 02/01/2017

REVISIONS:

SCALE: 1/8" = 1'-0"

DRAWING NAME:  
EXTERIOR  
ELEVATIONS

DRAWING NUMBER:

**A200**

# PROPOSED RIGHT-SIDE AWNING

Front View



Side View



Angled View



Height: 36"

Projection: 48"

Width: 16'-8"

Ground Elevation: 110"

**LA FUENTE**  
GROUP

www.thelafuentegroup.com

Client Name: Sebastians

Job Description: Awning

Date: June 19, 2017

Designer: Charlyn

File Name:  
Sebastians.ai

Client's Approval

# PROPOSED LEFT-SIDE AWNING

Front View



Side View



Angled View



Height: 36"  
Projection: 48"  
Width: 9'-0"

Ground Elevation: 110"



www.thelafuentegroup.com

Client Name: Sebastians

Job Description: Awning

Date: June 19, 2017

Designer: Charlyn

File Name: Sebastians.ai

Client's Approval

NOTE: This is a mock-up of the proposed blade sign not shown on the previous images.

