








- PEDESTRIAN
- RESIDENT

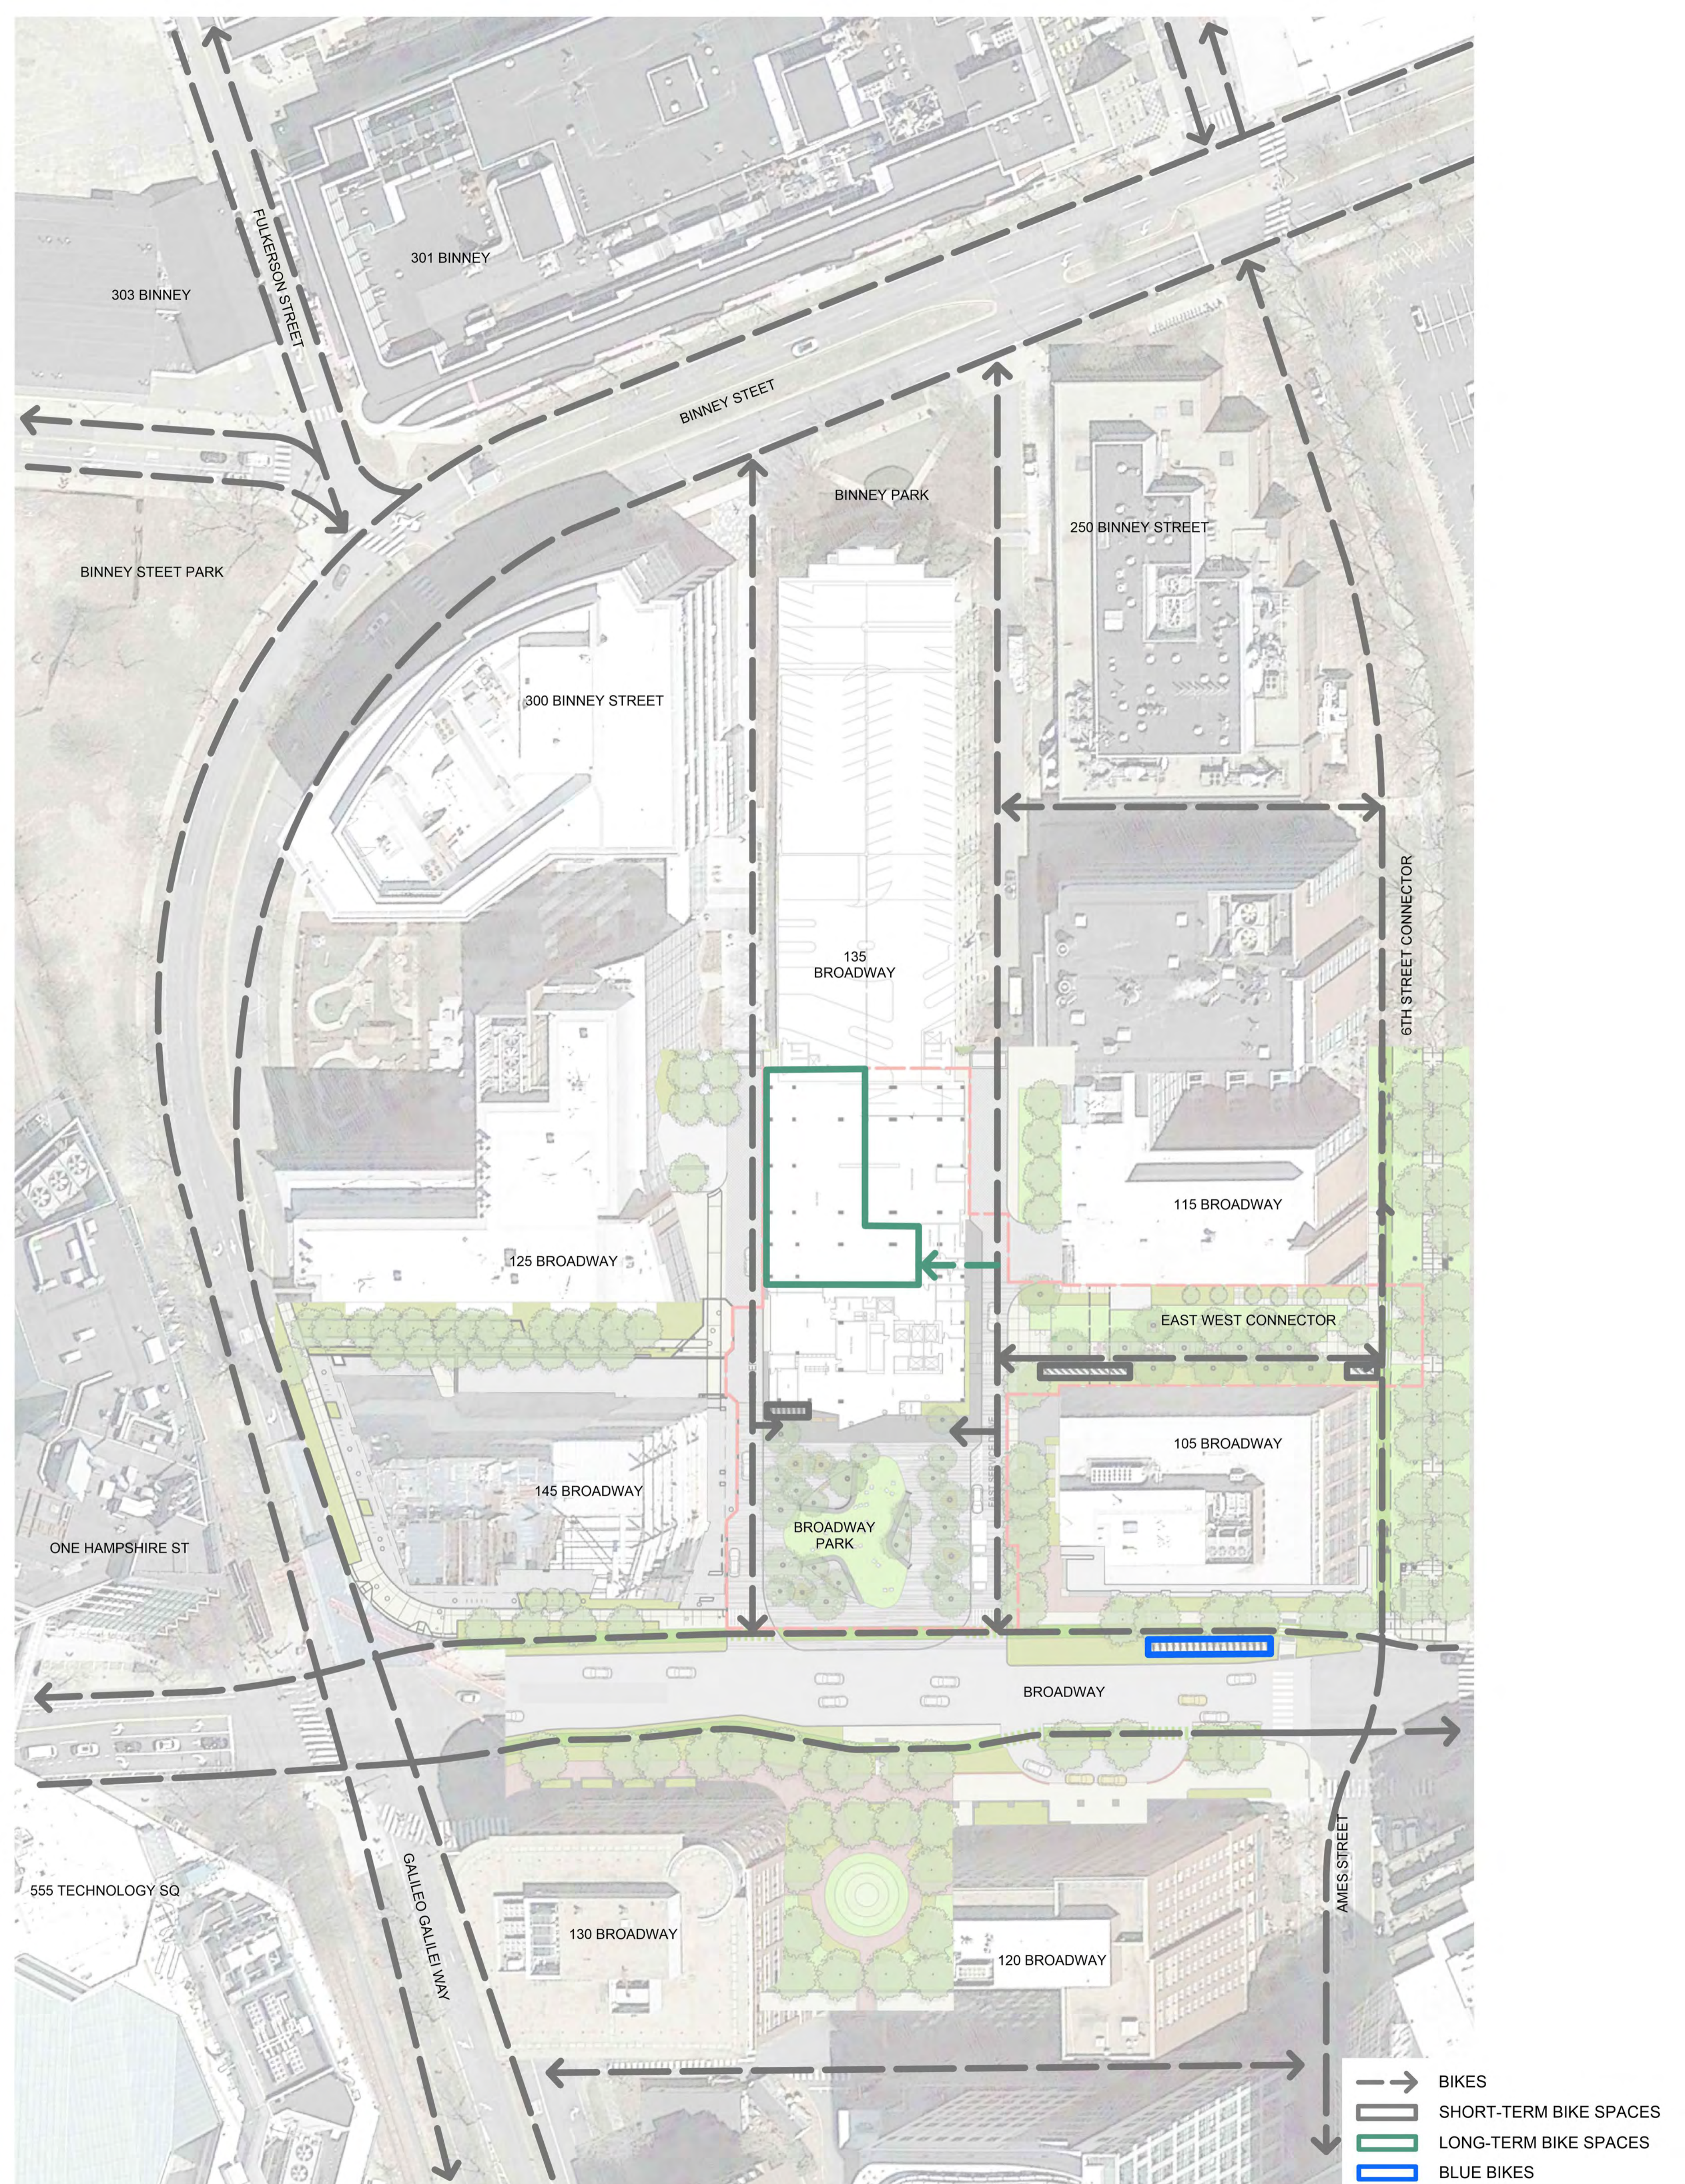


-  BIKES
-  SHORT-TERM BIKE SPACES
-  LONG-TERM BIKE SPACES
-  BLUE BIKES

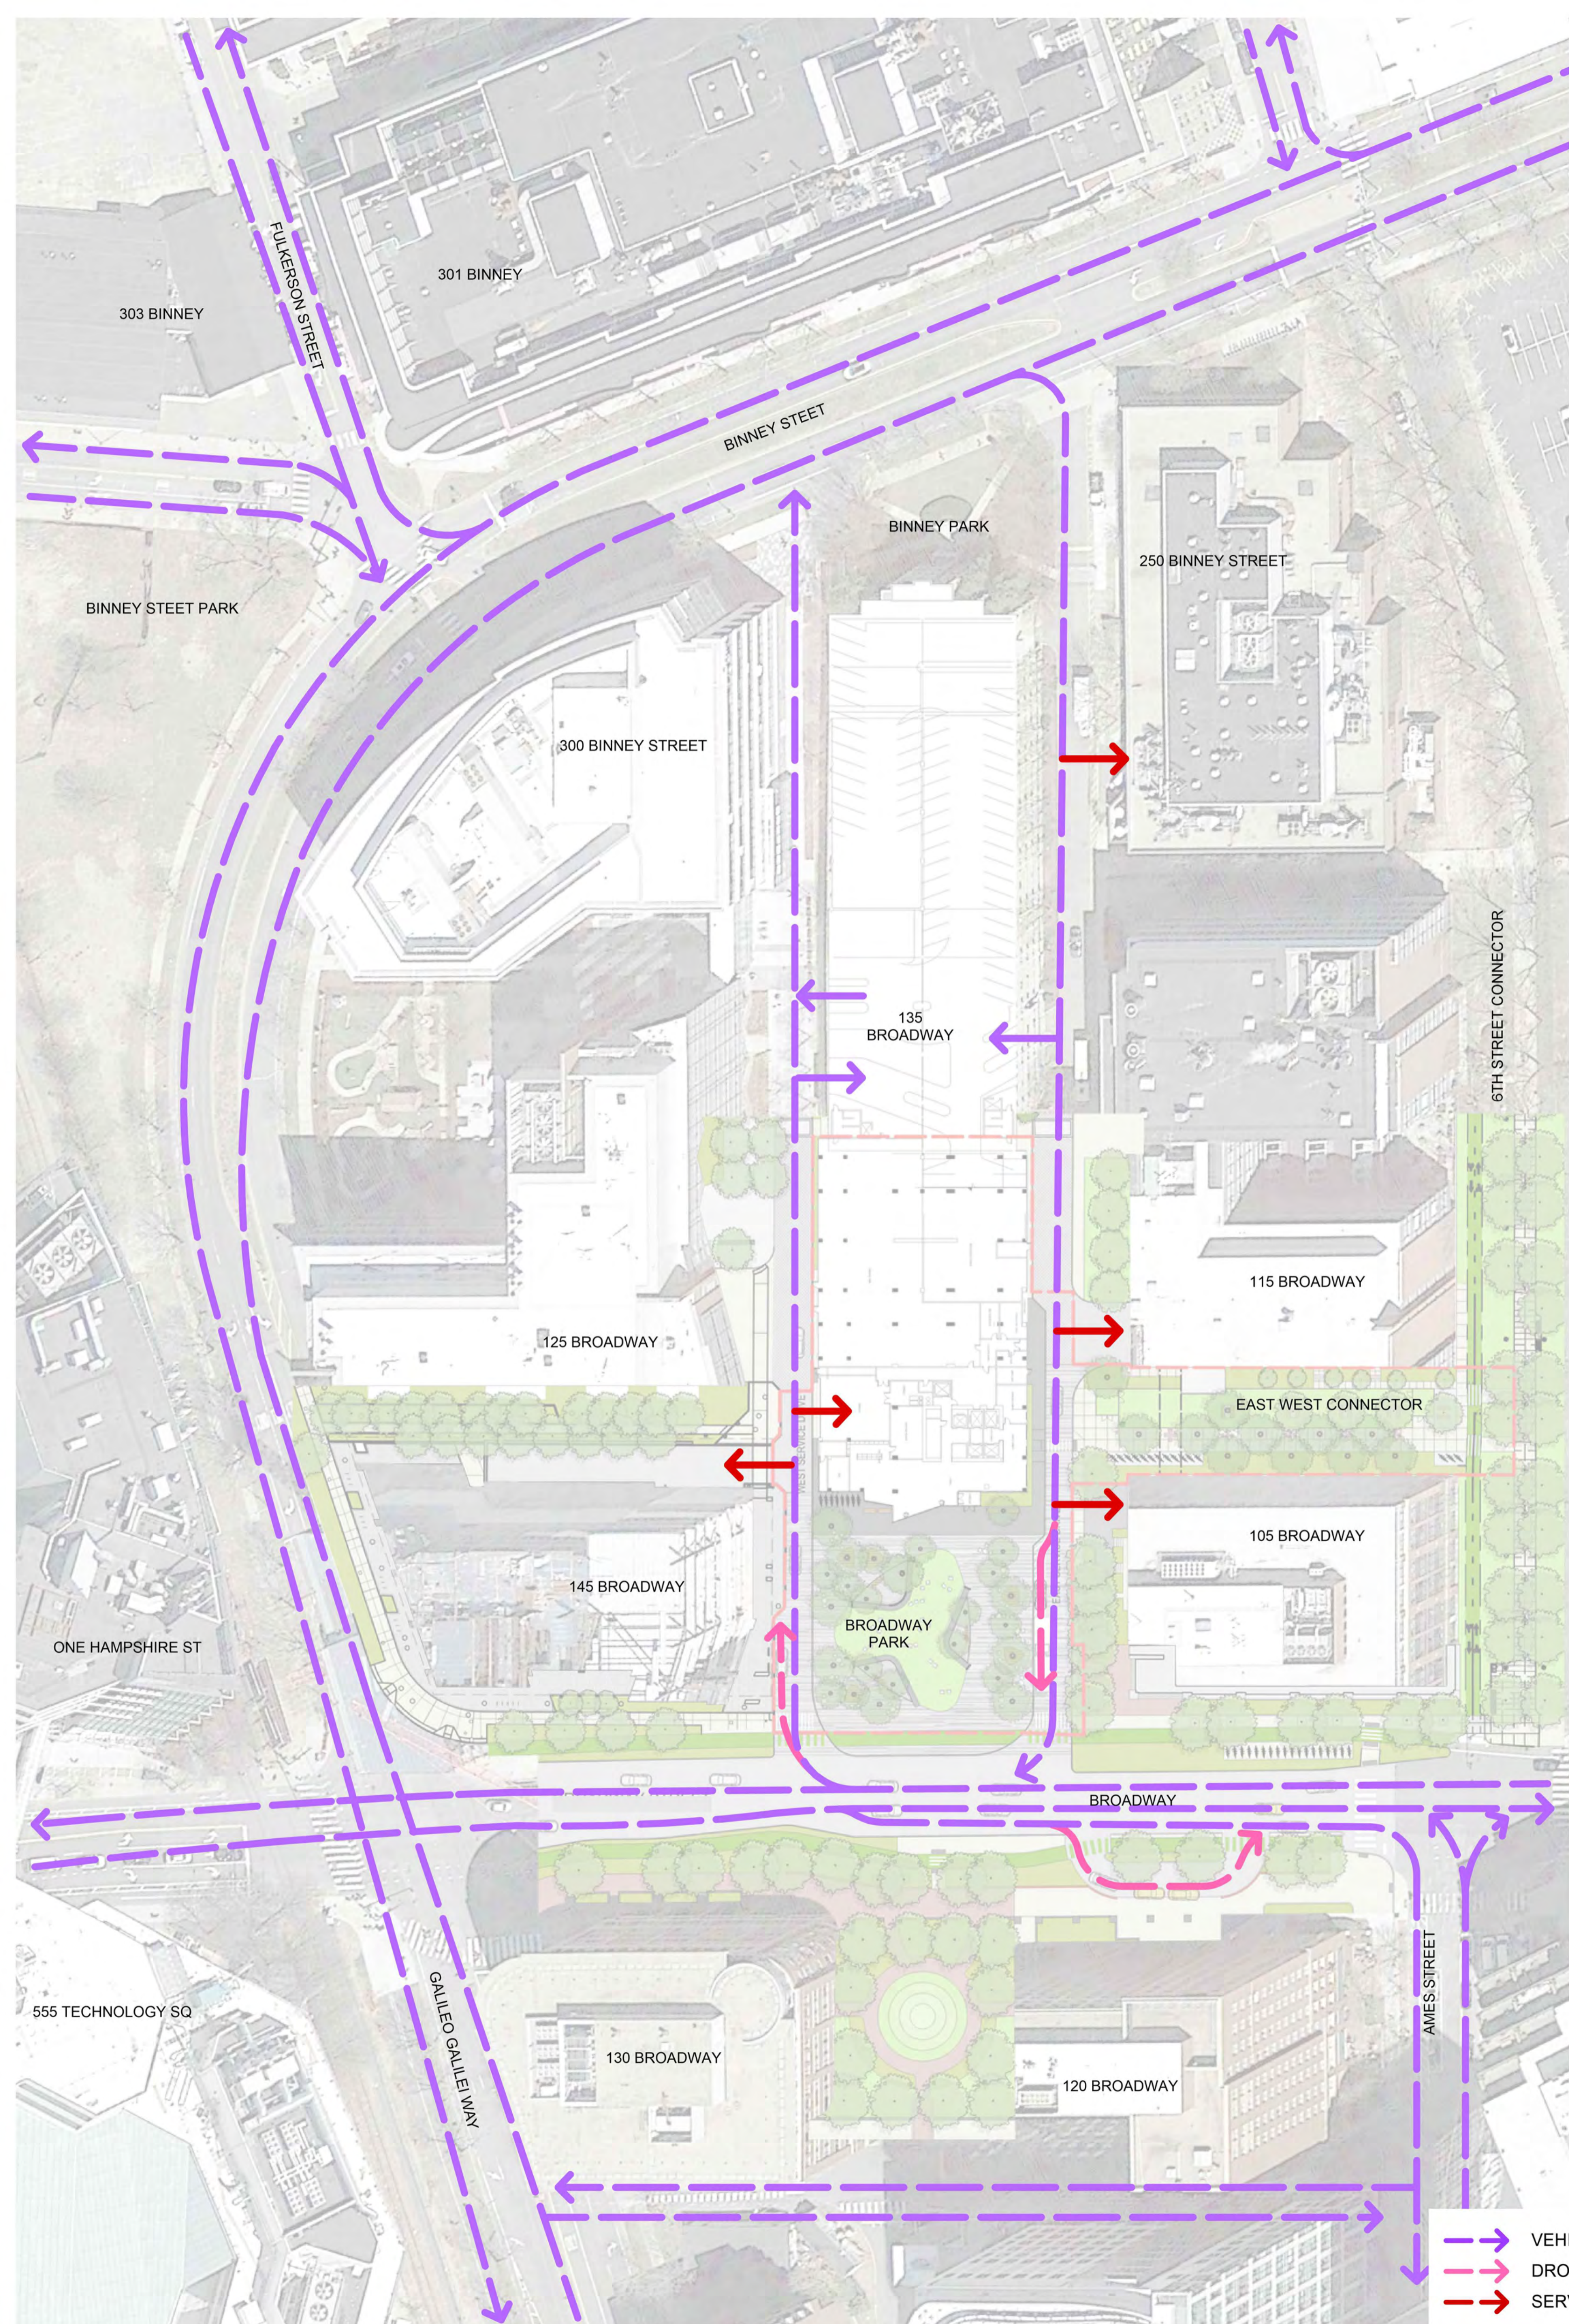

- VEHICULAR
- DROP-OFF
- SERVICE

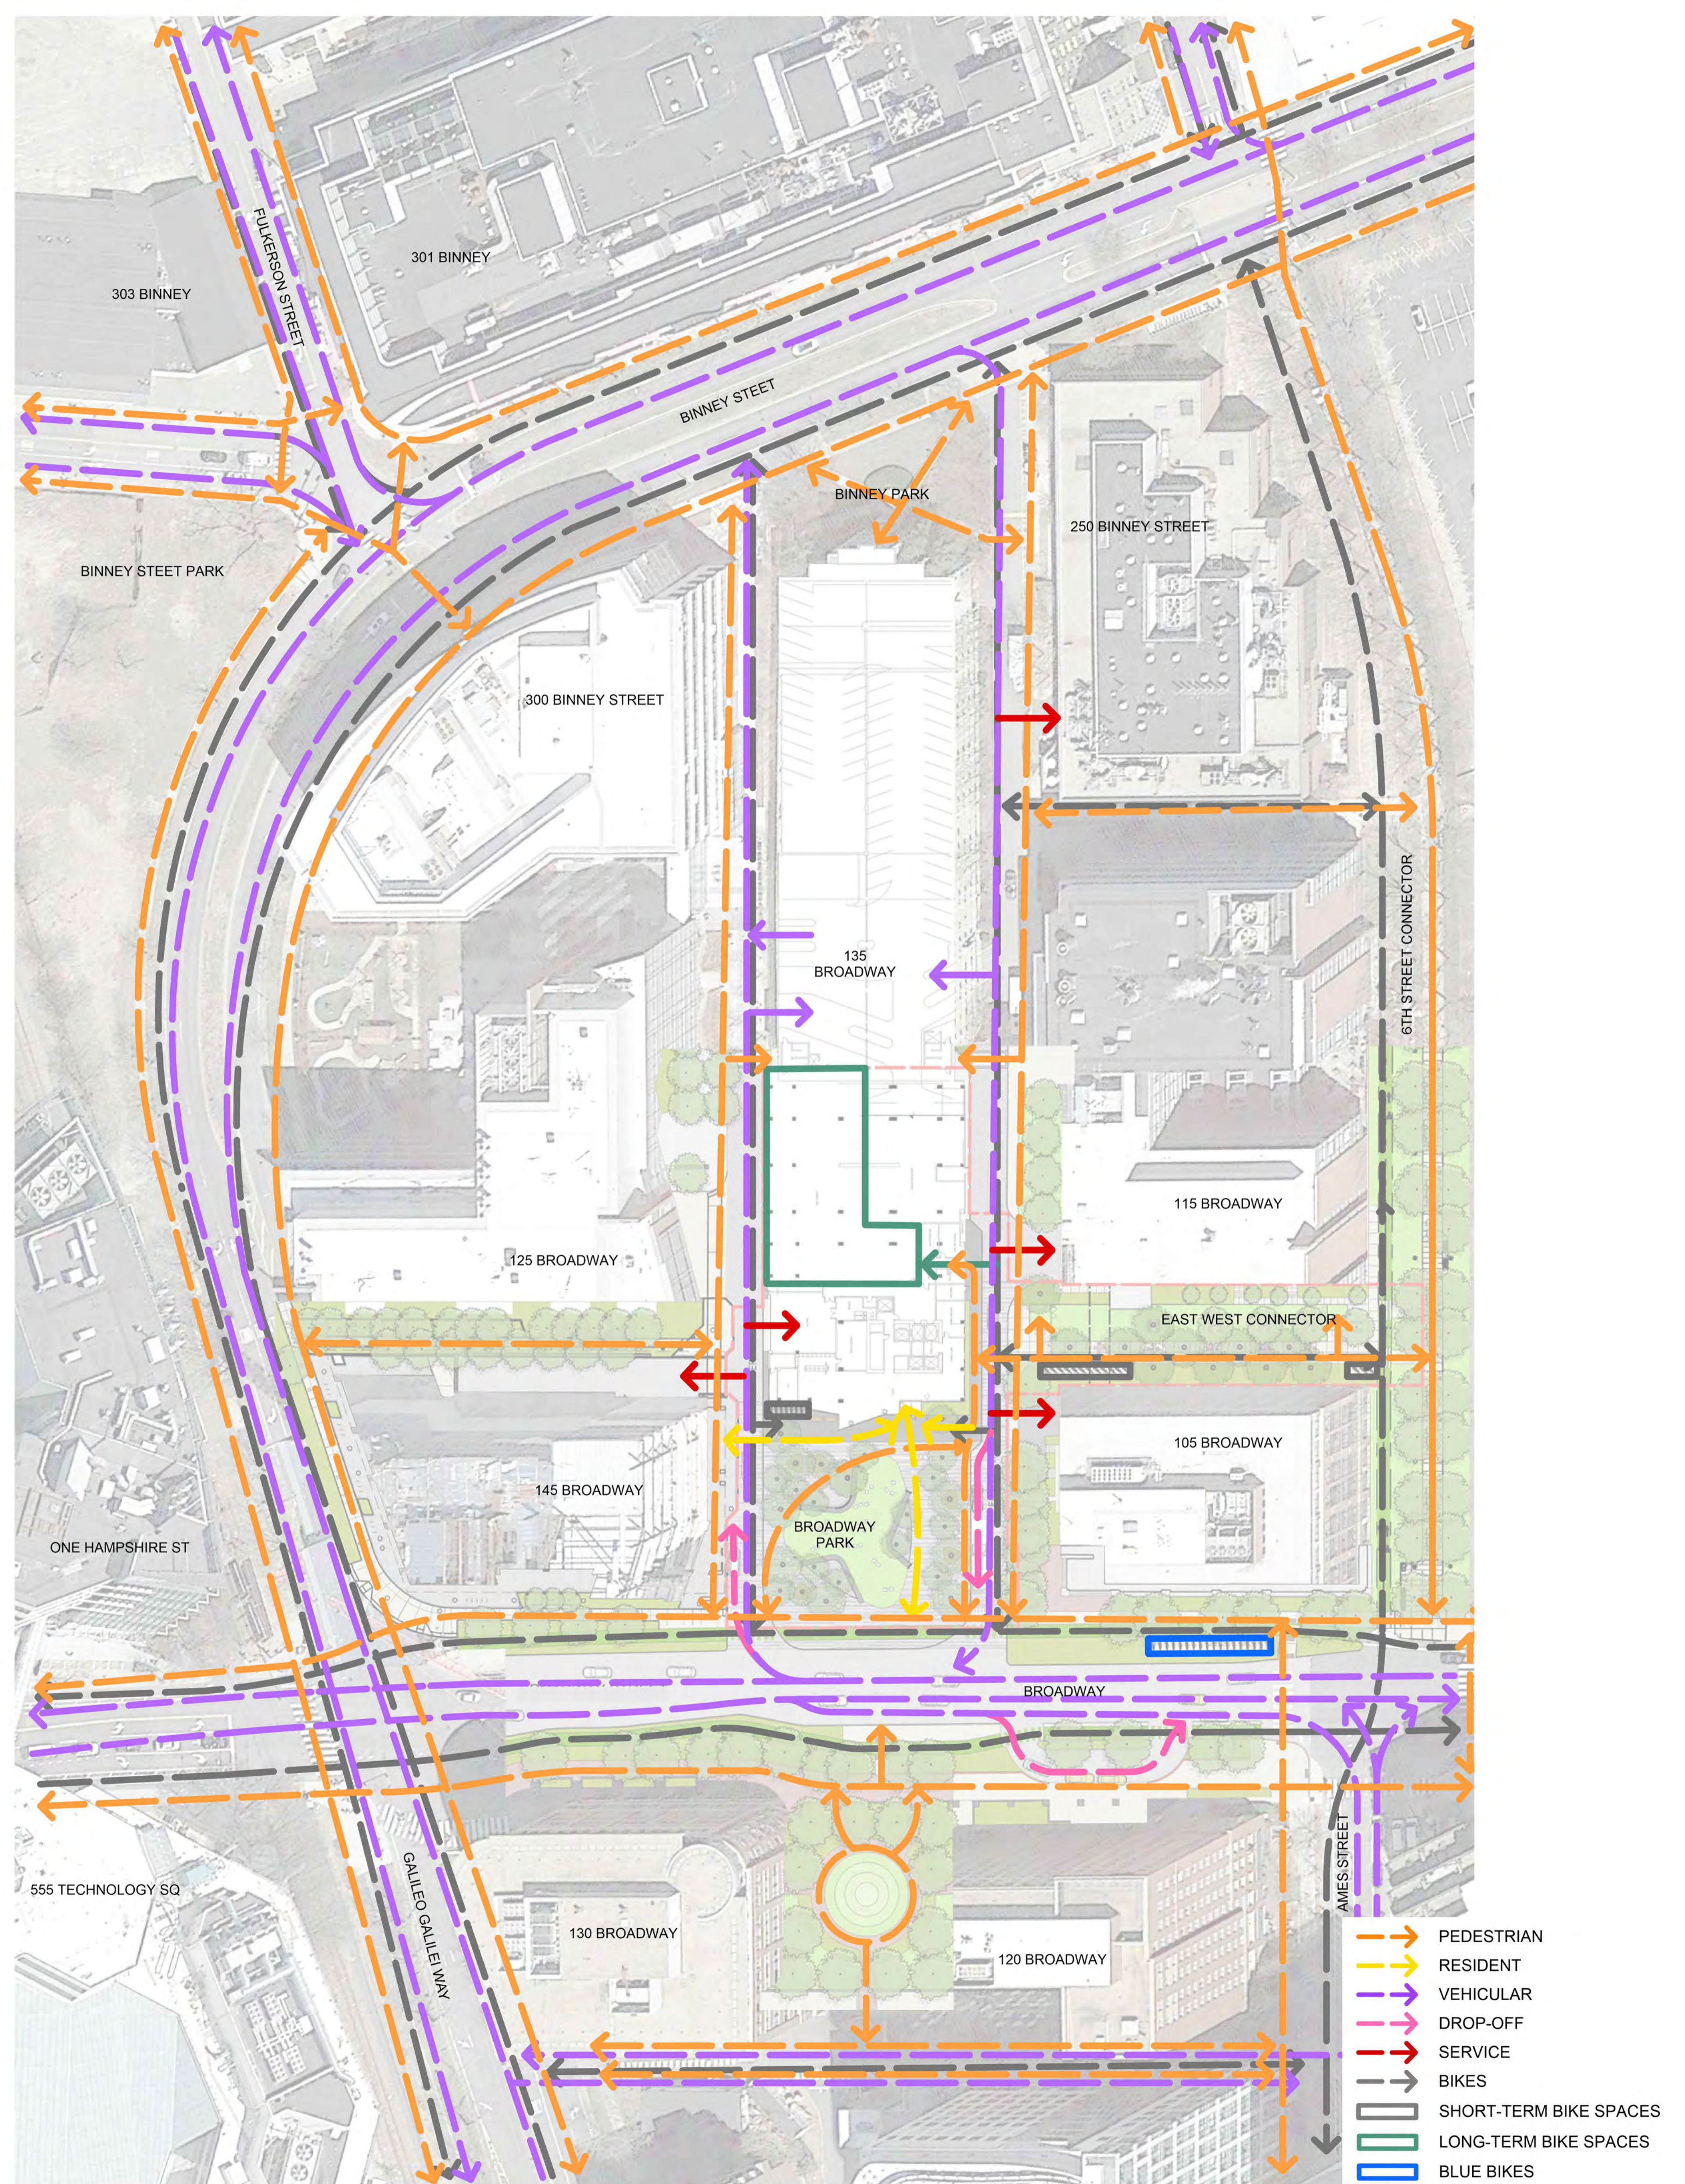

- PEDESTRIAN
- RESIDENT
- VEHICULAR
- DROP-OFF
- SERVICE
- BIKES
- SHORT-TERM BIKE SPACES
- LONG-TERM BIKE SPACES
- BLUE BIKES

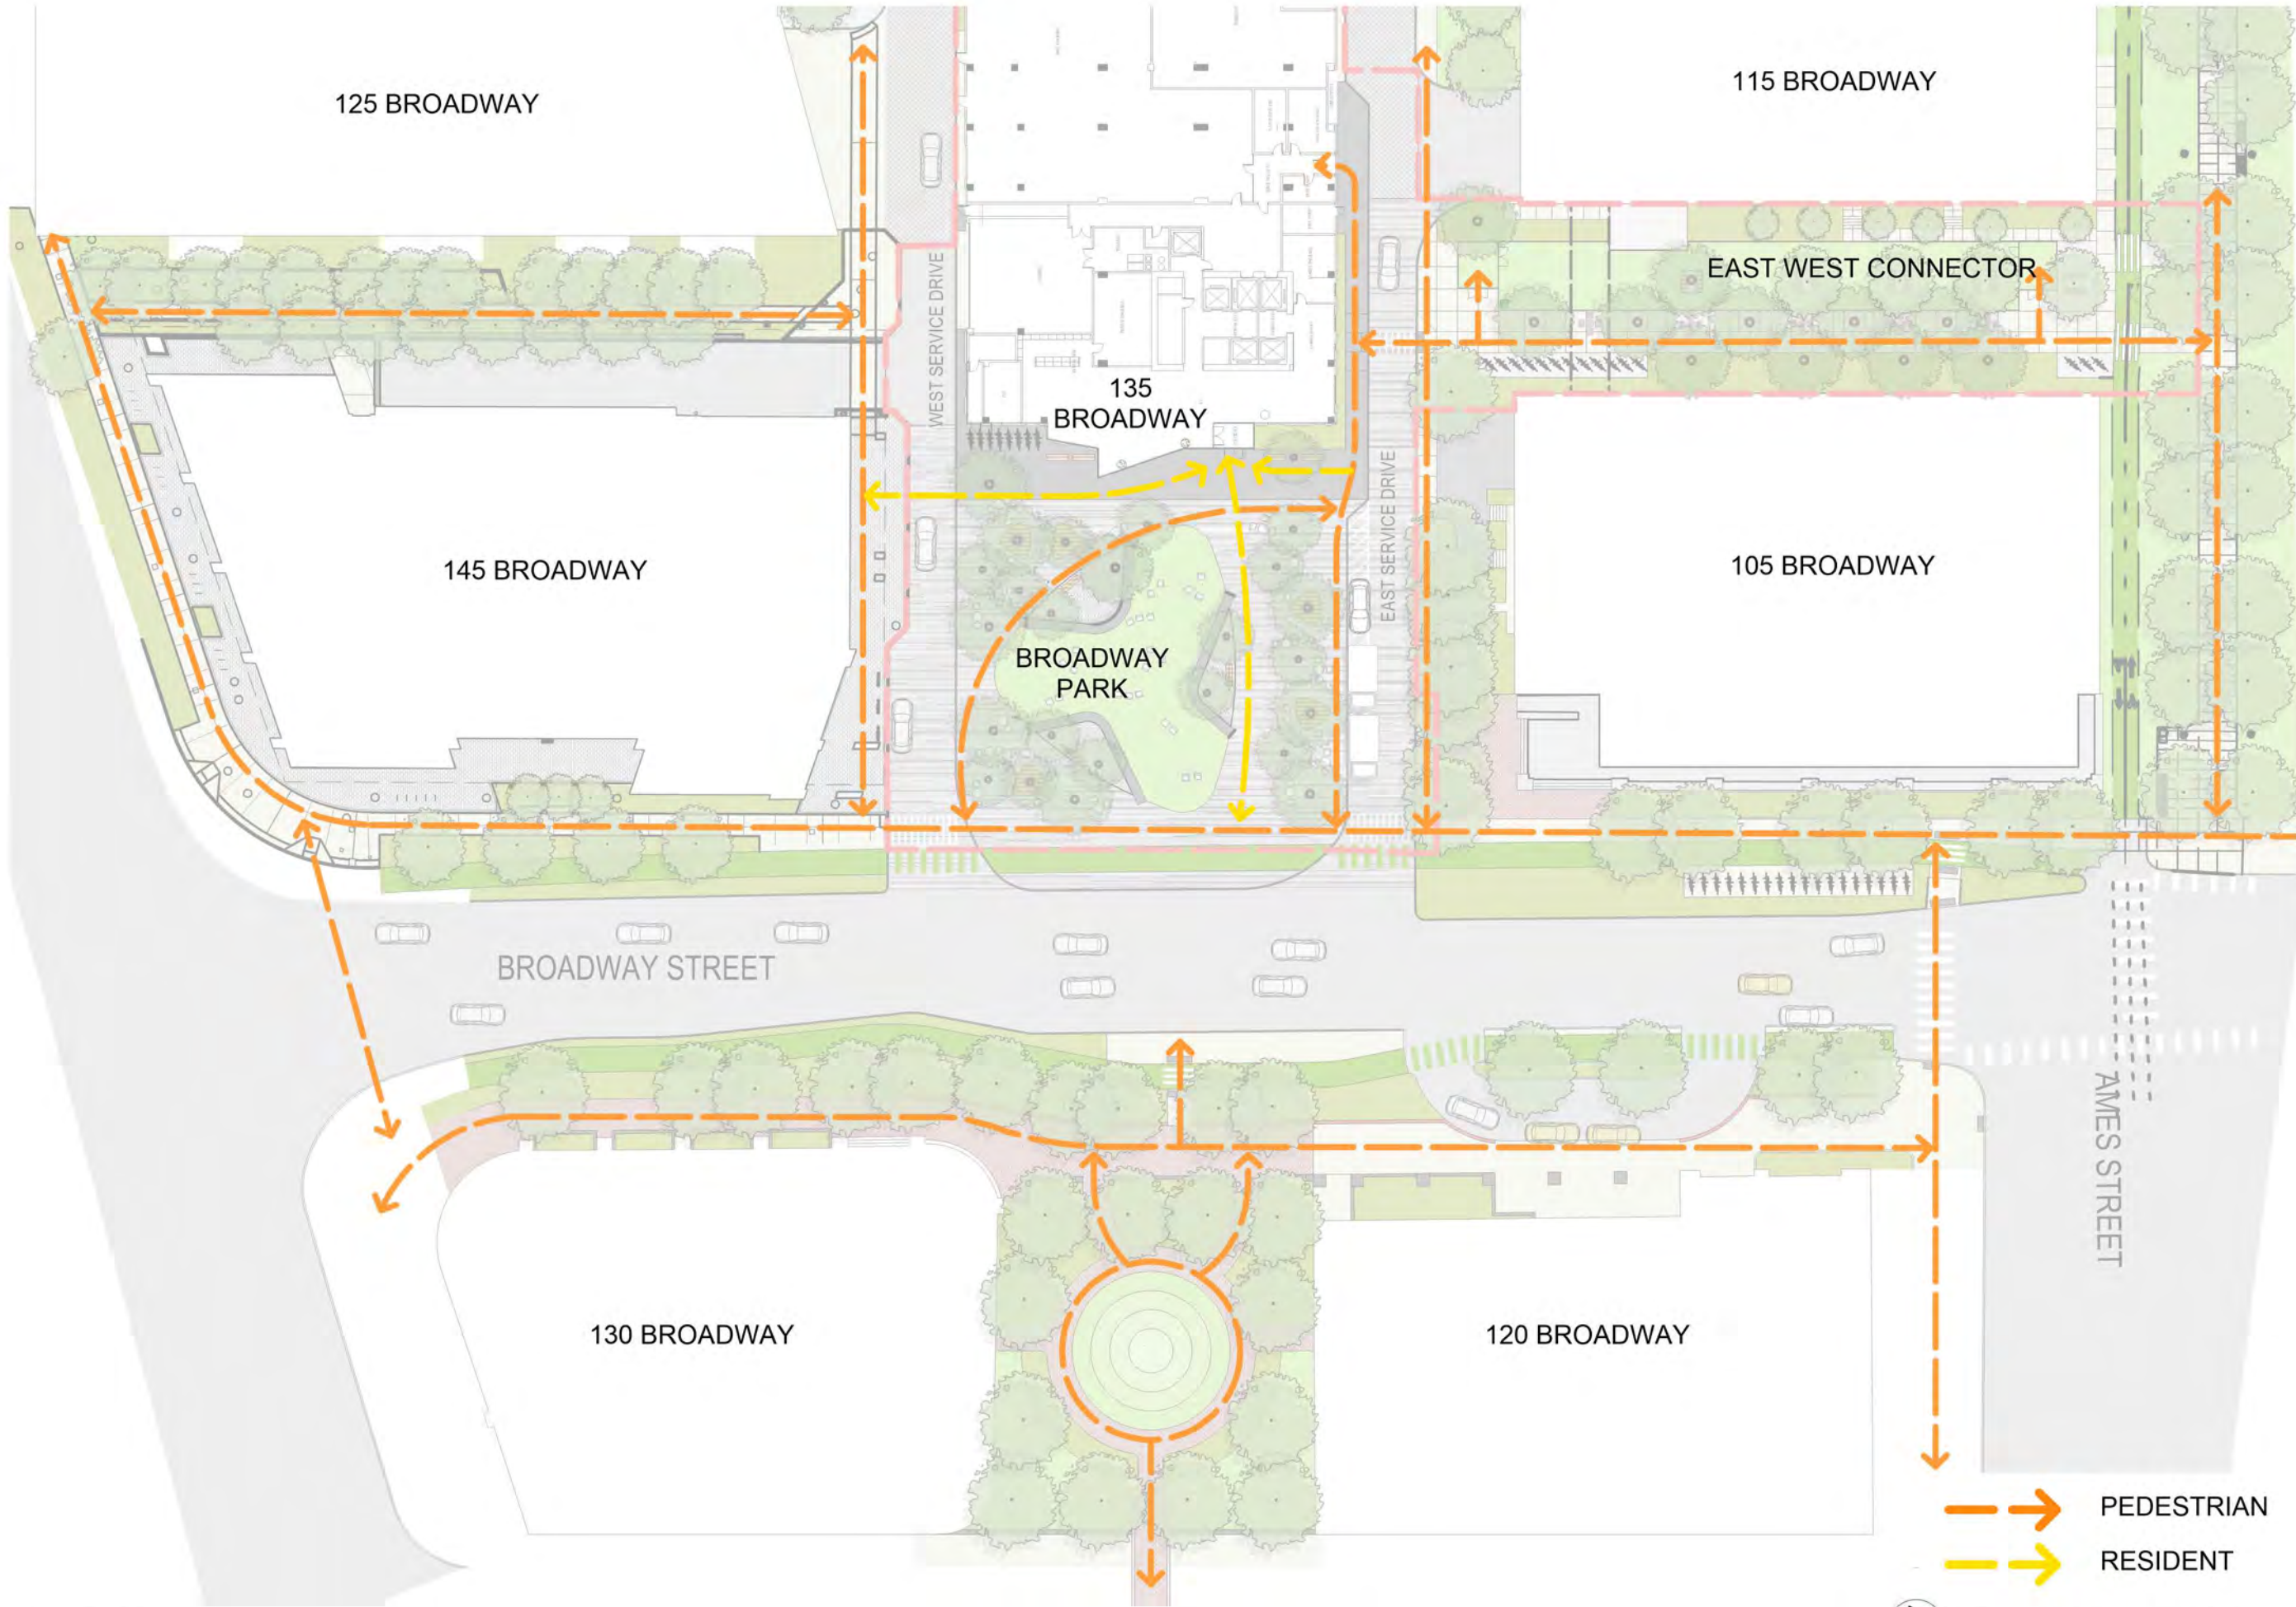


- PEDESTRIAN
- RESIDENT




CIRCULATION DIAGRAM - PEDESTRIAN

SCALE 1" = 50'

JULY 17, 2019

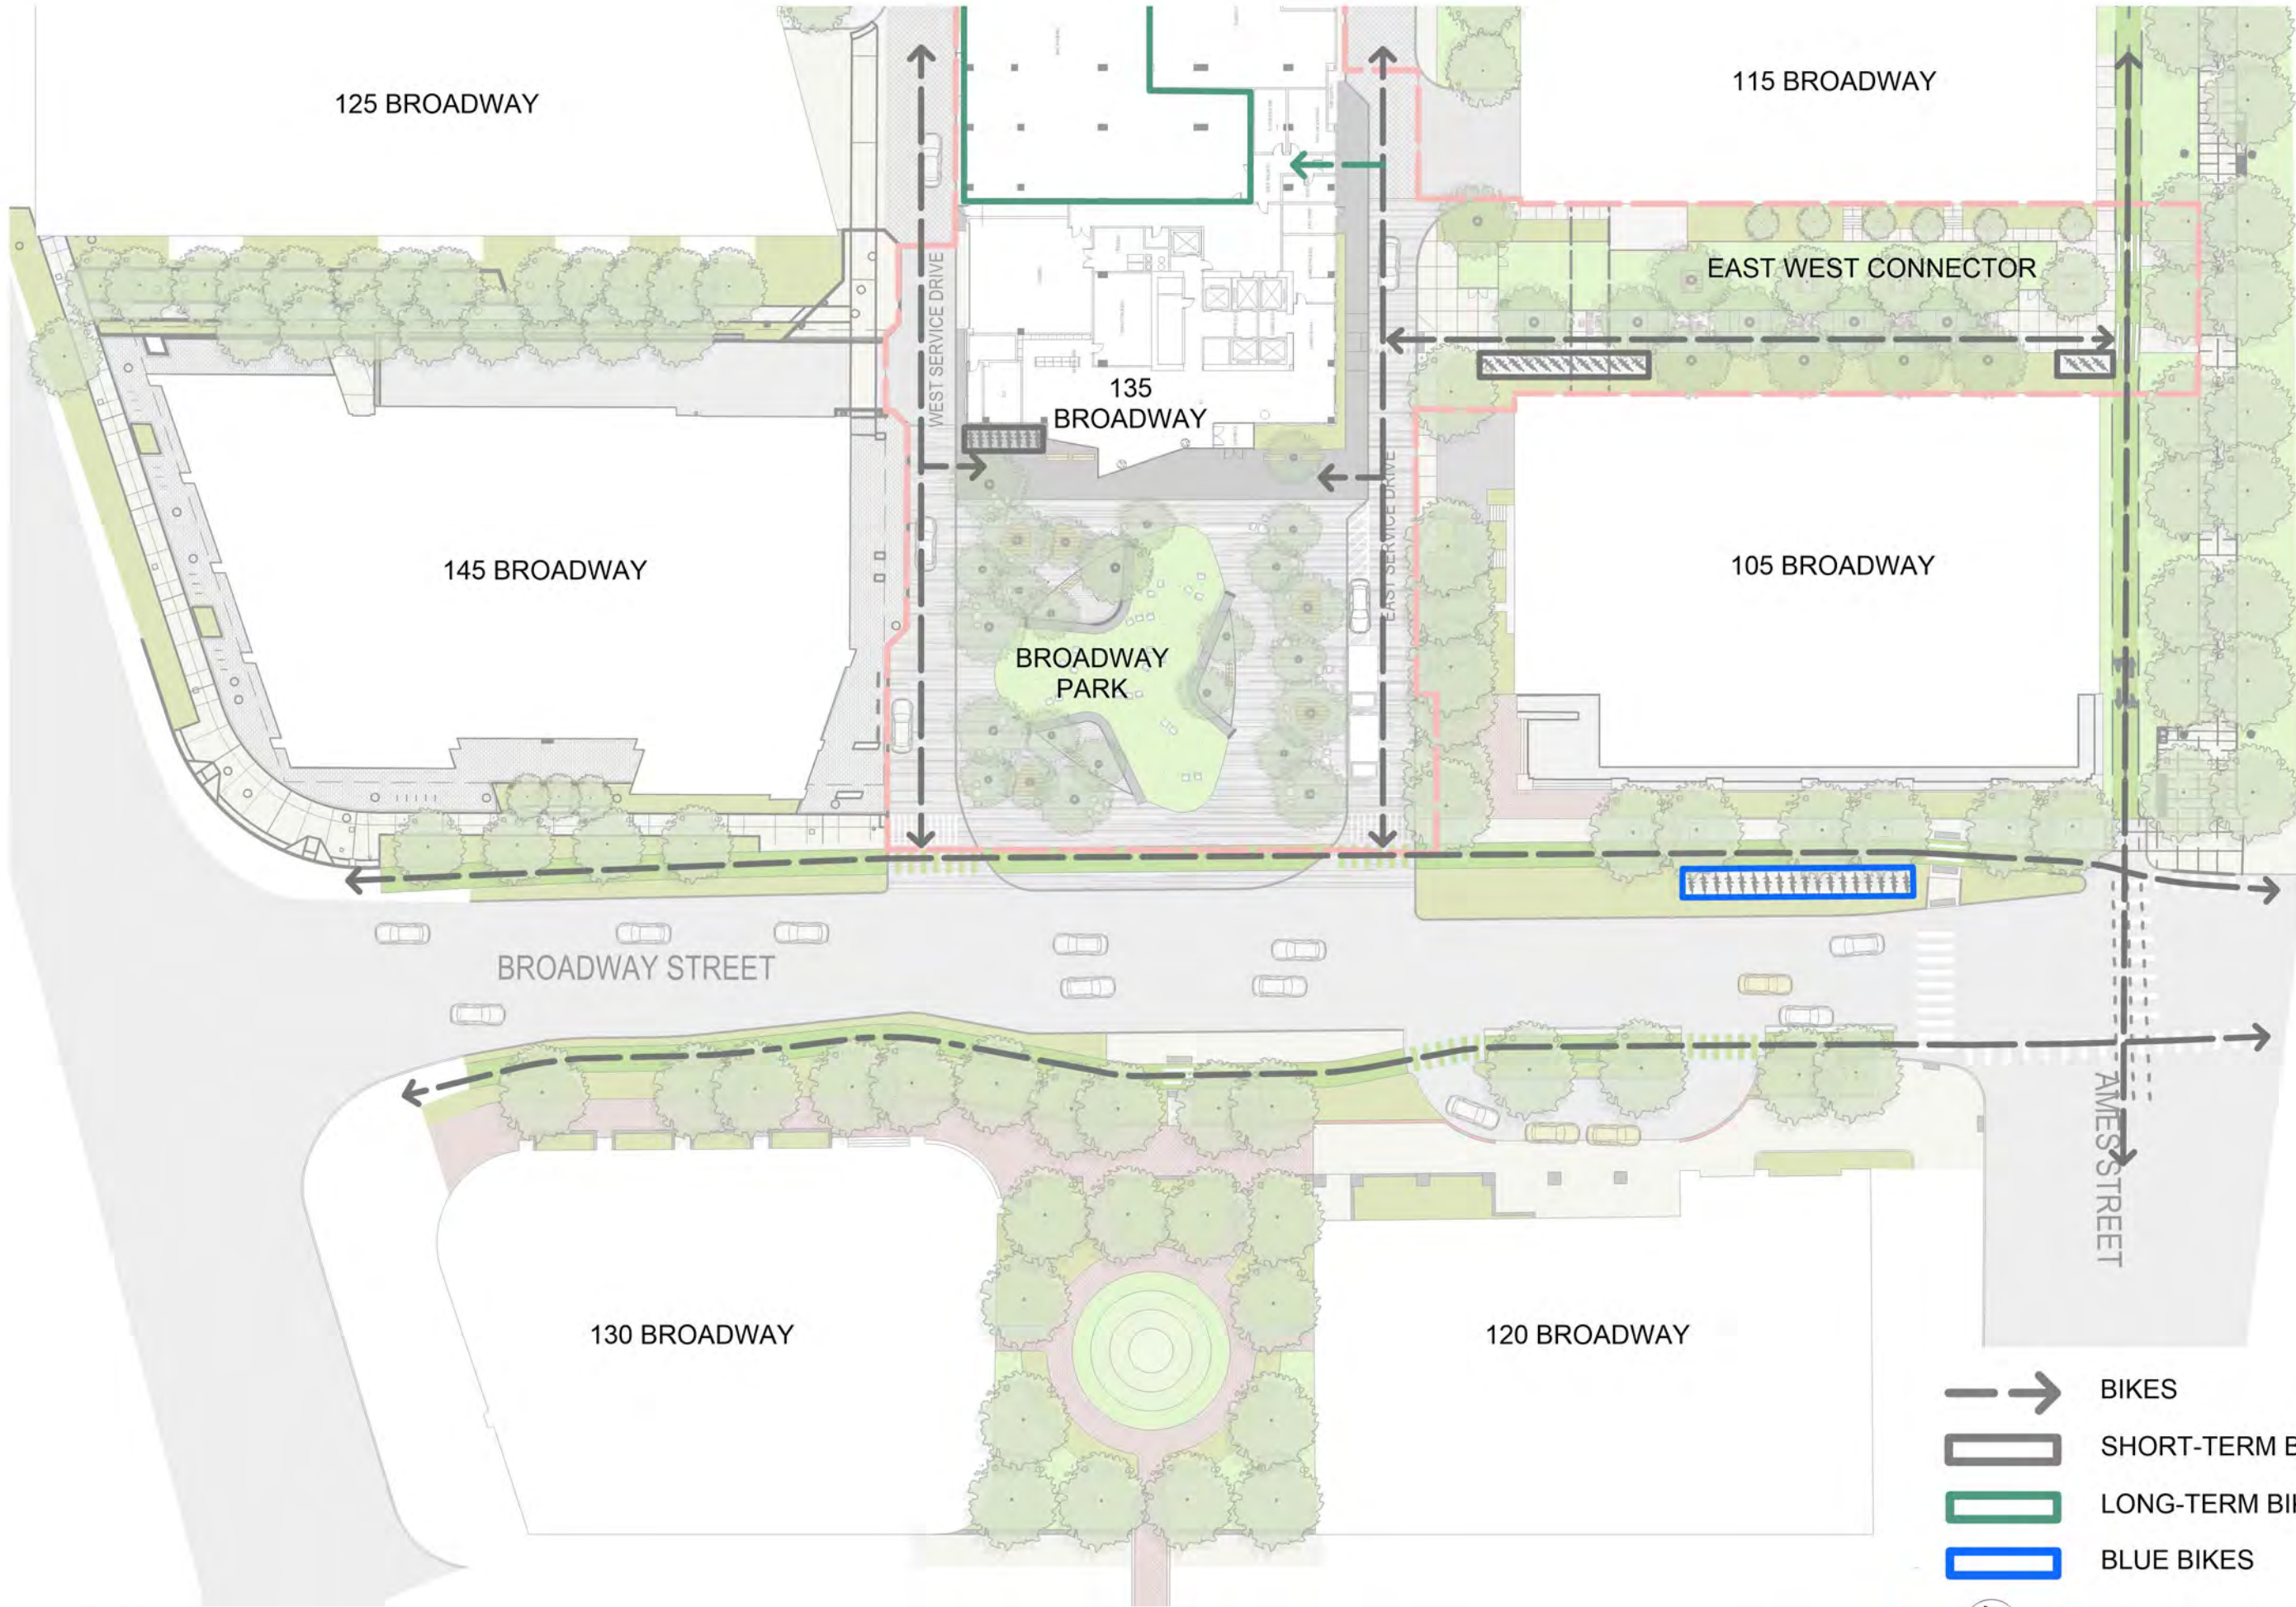

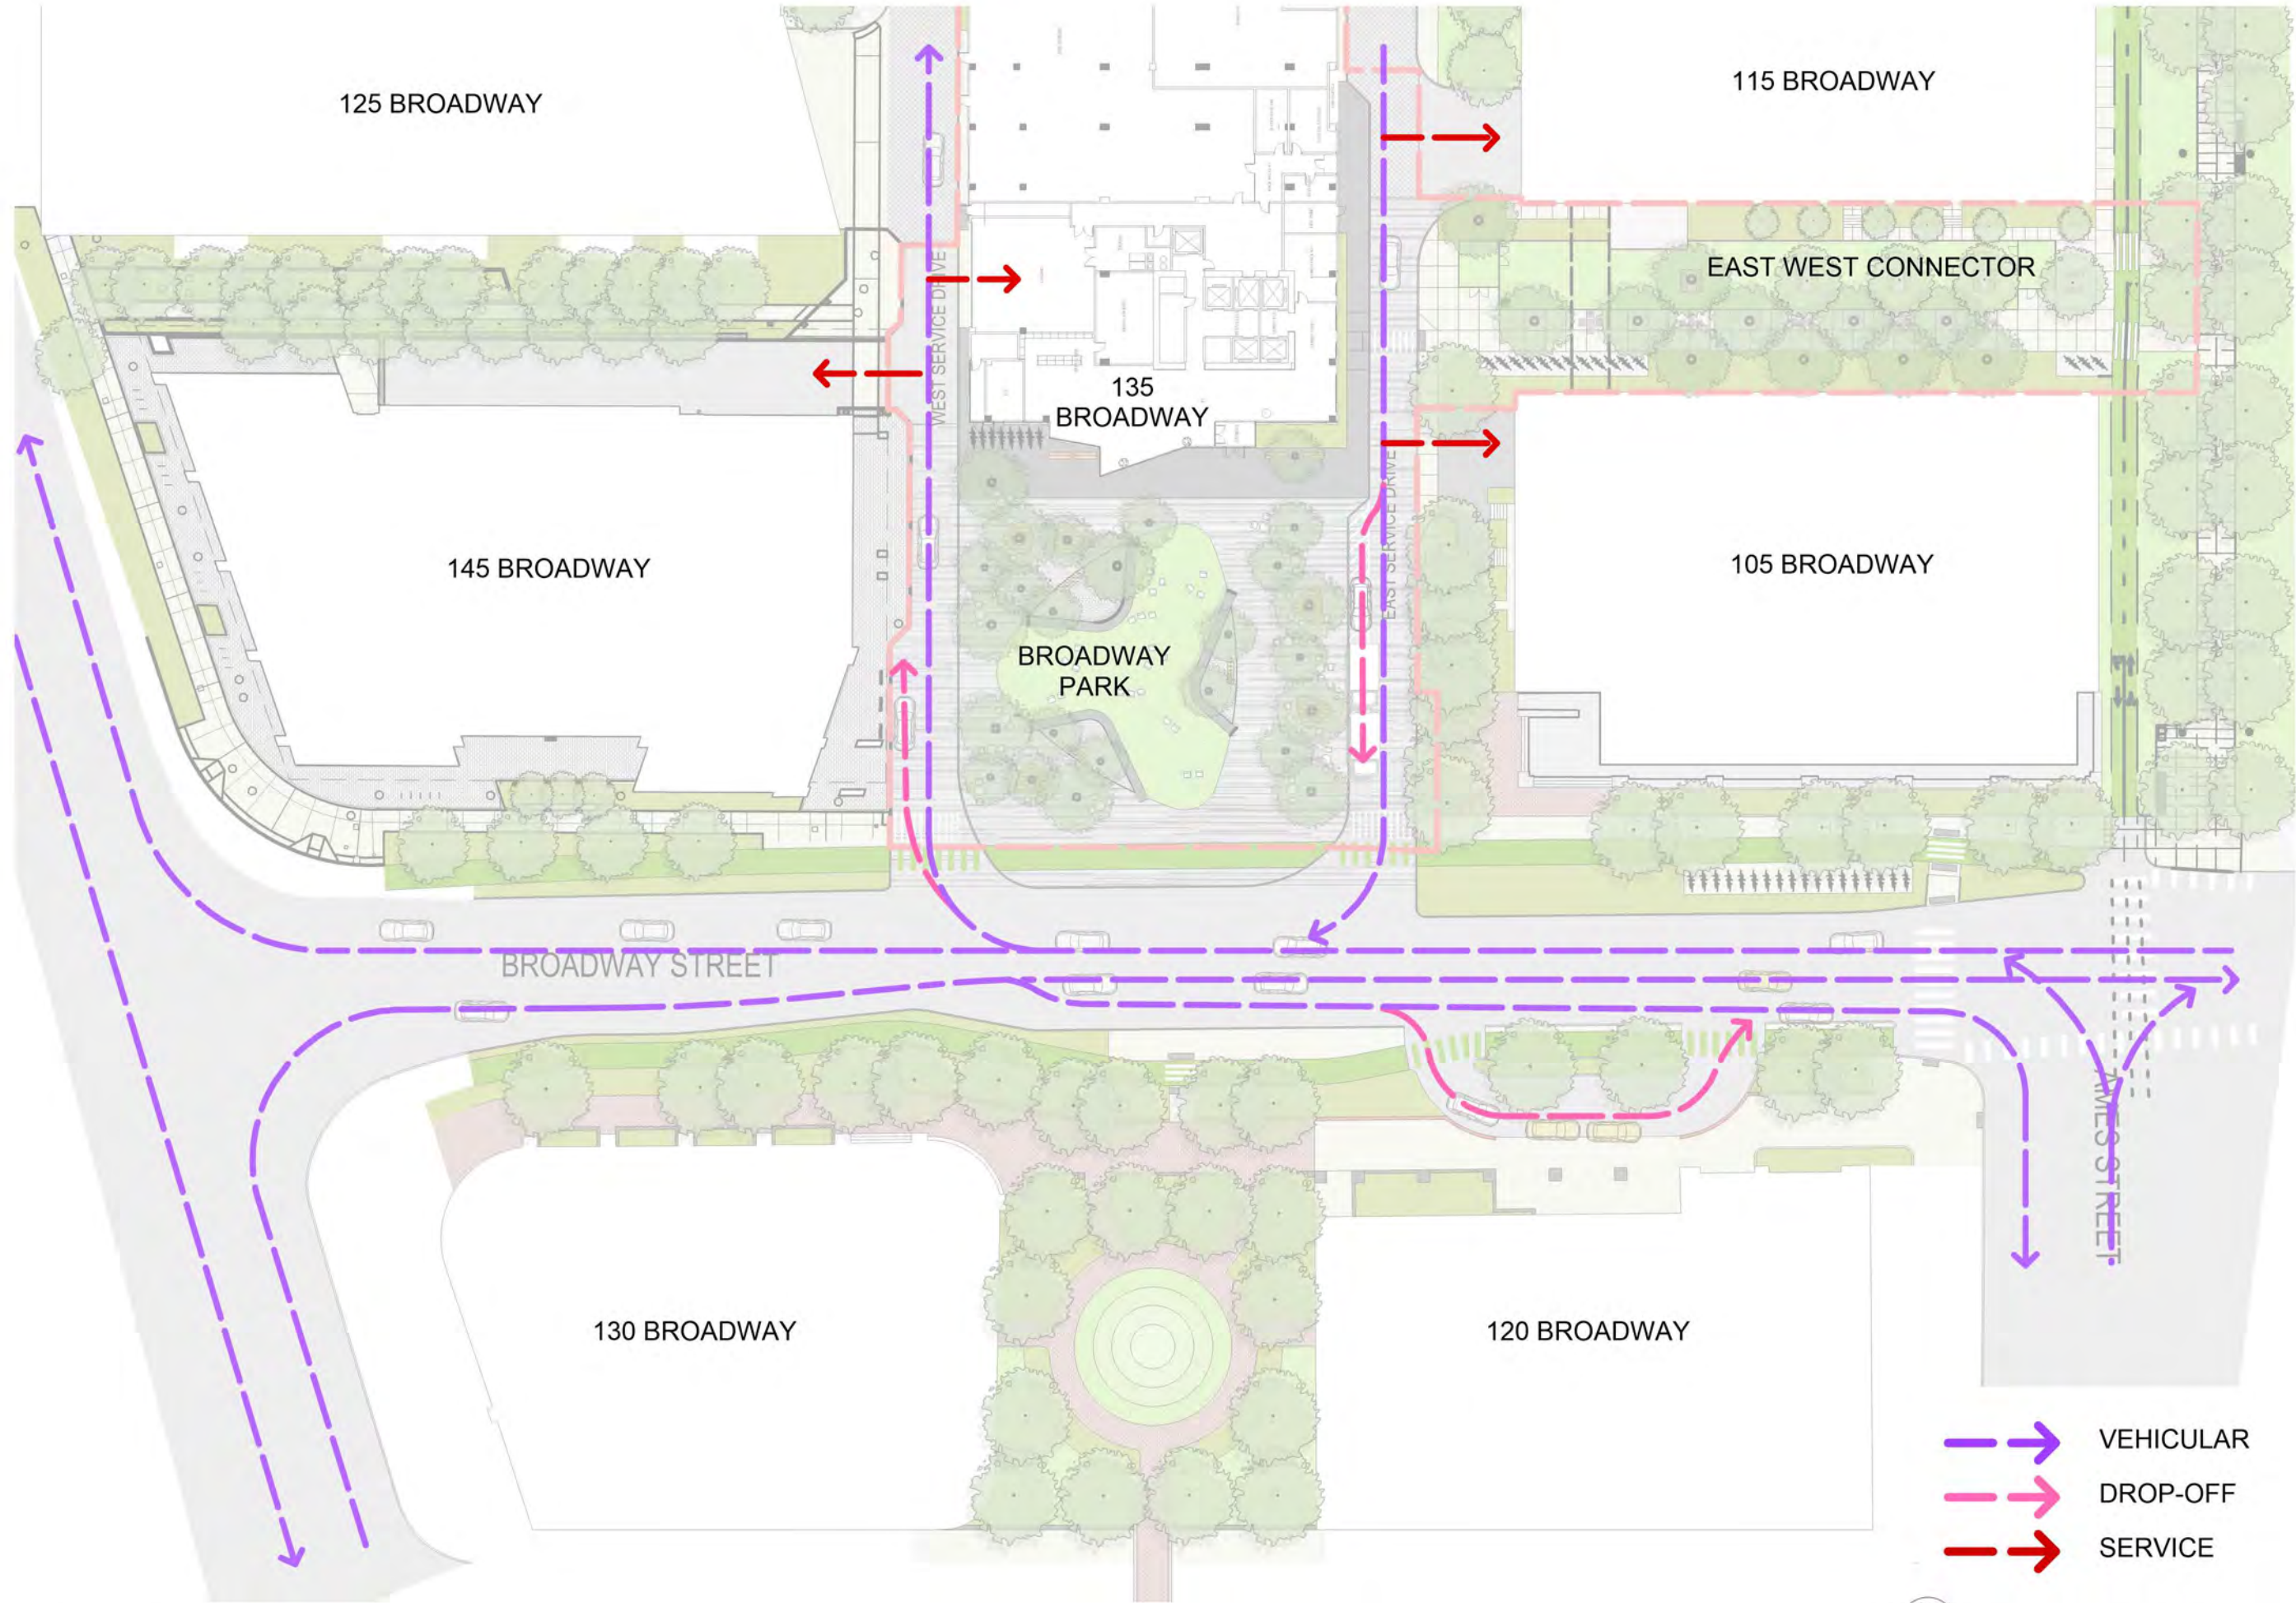


- VEHICULAR
- DROP-OFF
- SERVICE



CIRCULATION DIAGRAM - VEHICULAR

SCALE 1" = 50'

JULY 17, 2019

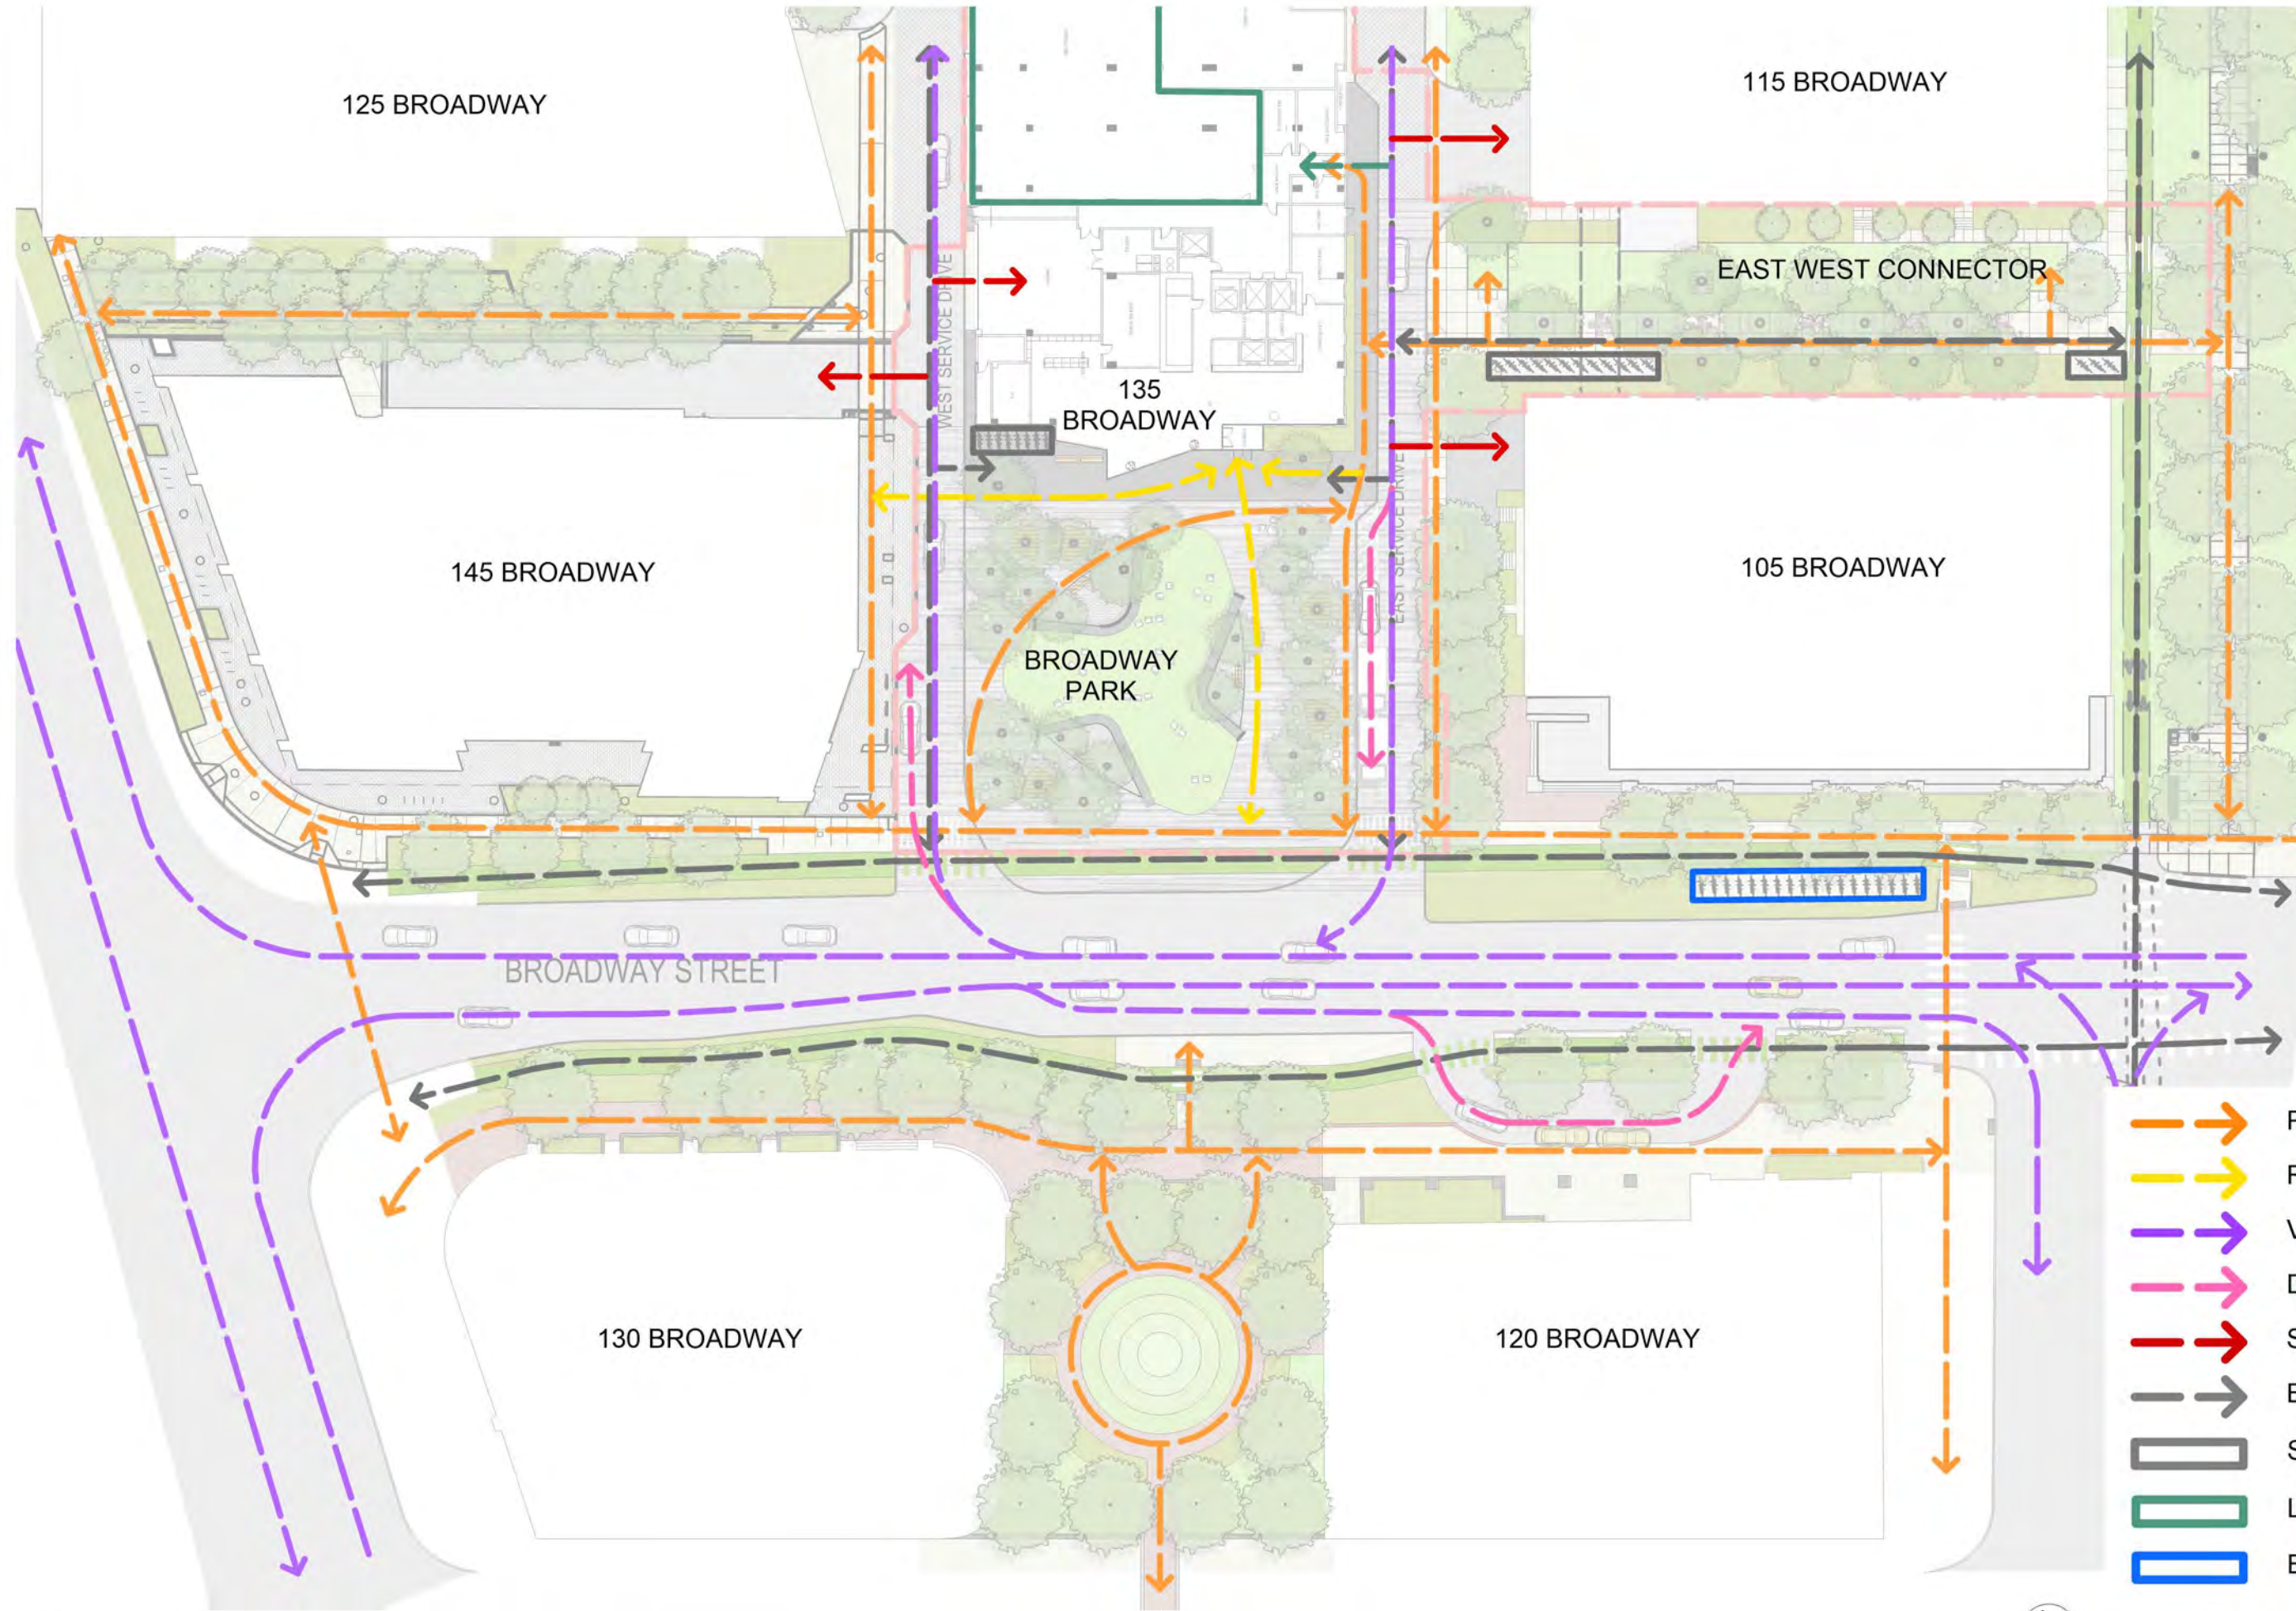

- PEDESTRIAN
- RESIDENT
- VEHICULAR
- DROP-OFF
- SERVICE
- BIKES
- SHORT-TERM BIKE SPACES
- LONG-TERM BIKE SPACES
- BLUE BIKES

