
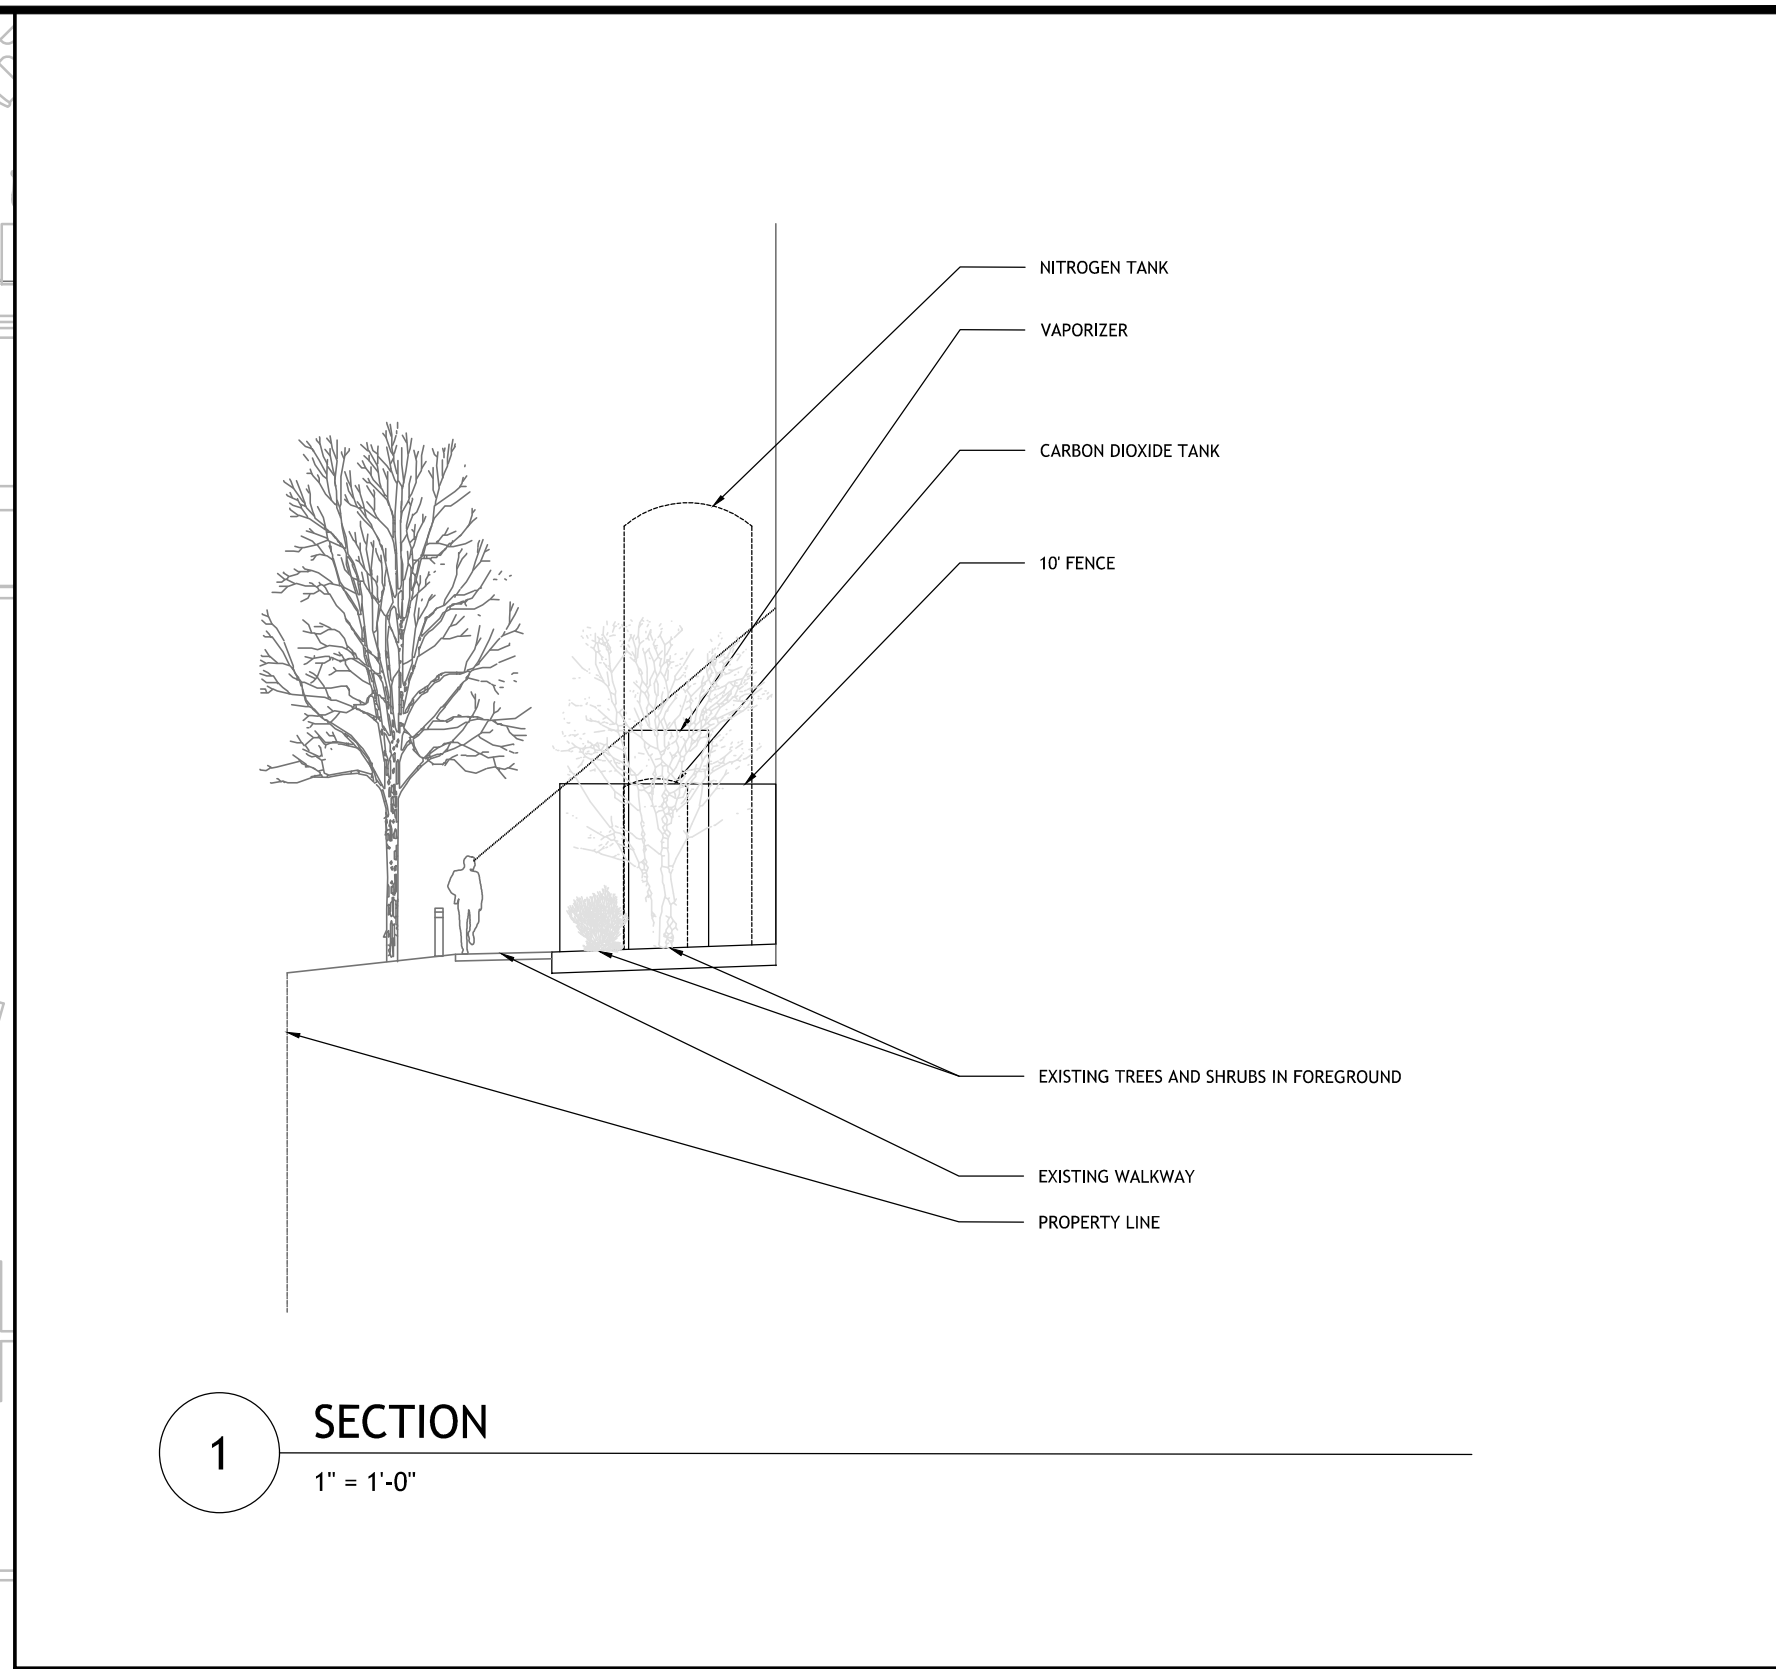


3/15/18 5:33:24 PM G:\76304-003.0_Working\3.9_CAD1_SheetFiles\L1-01.dwg

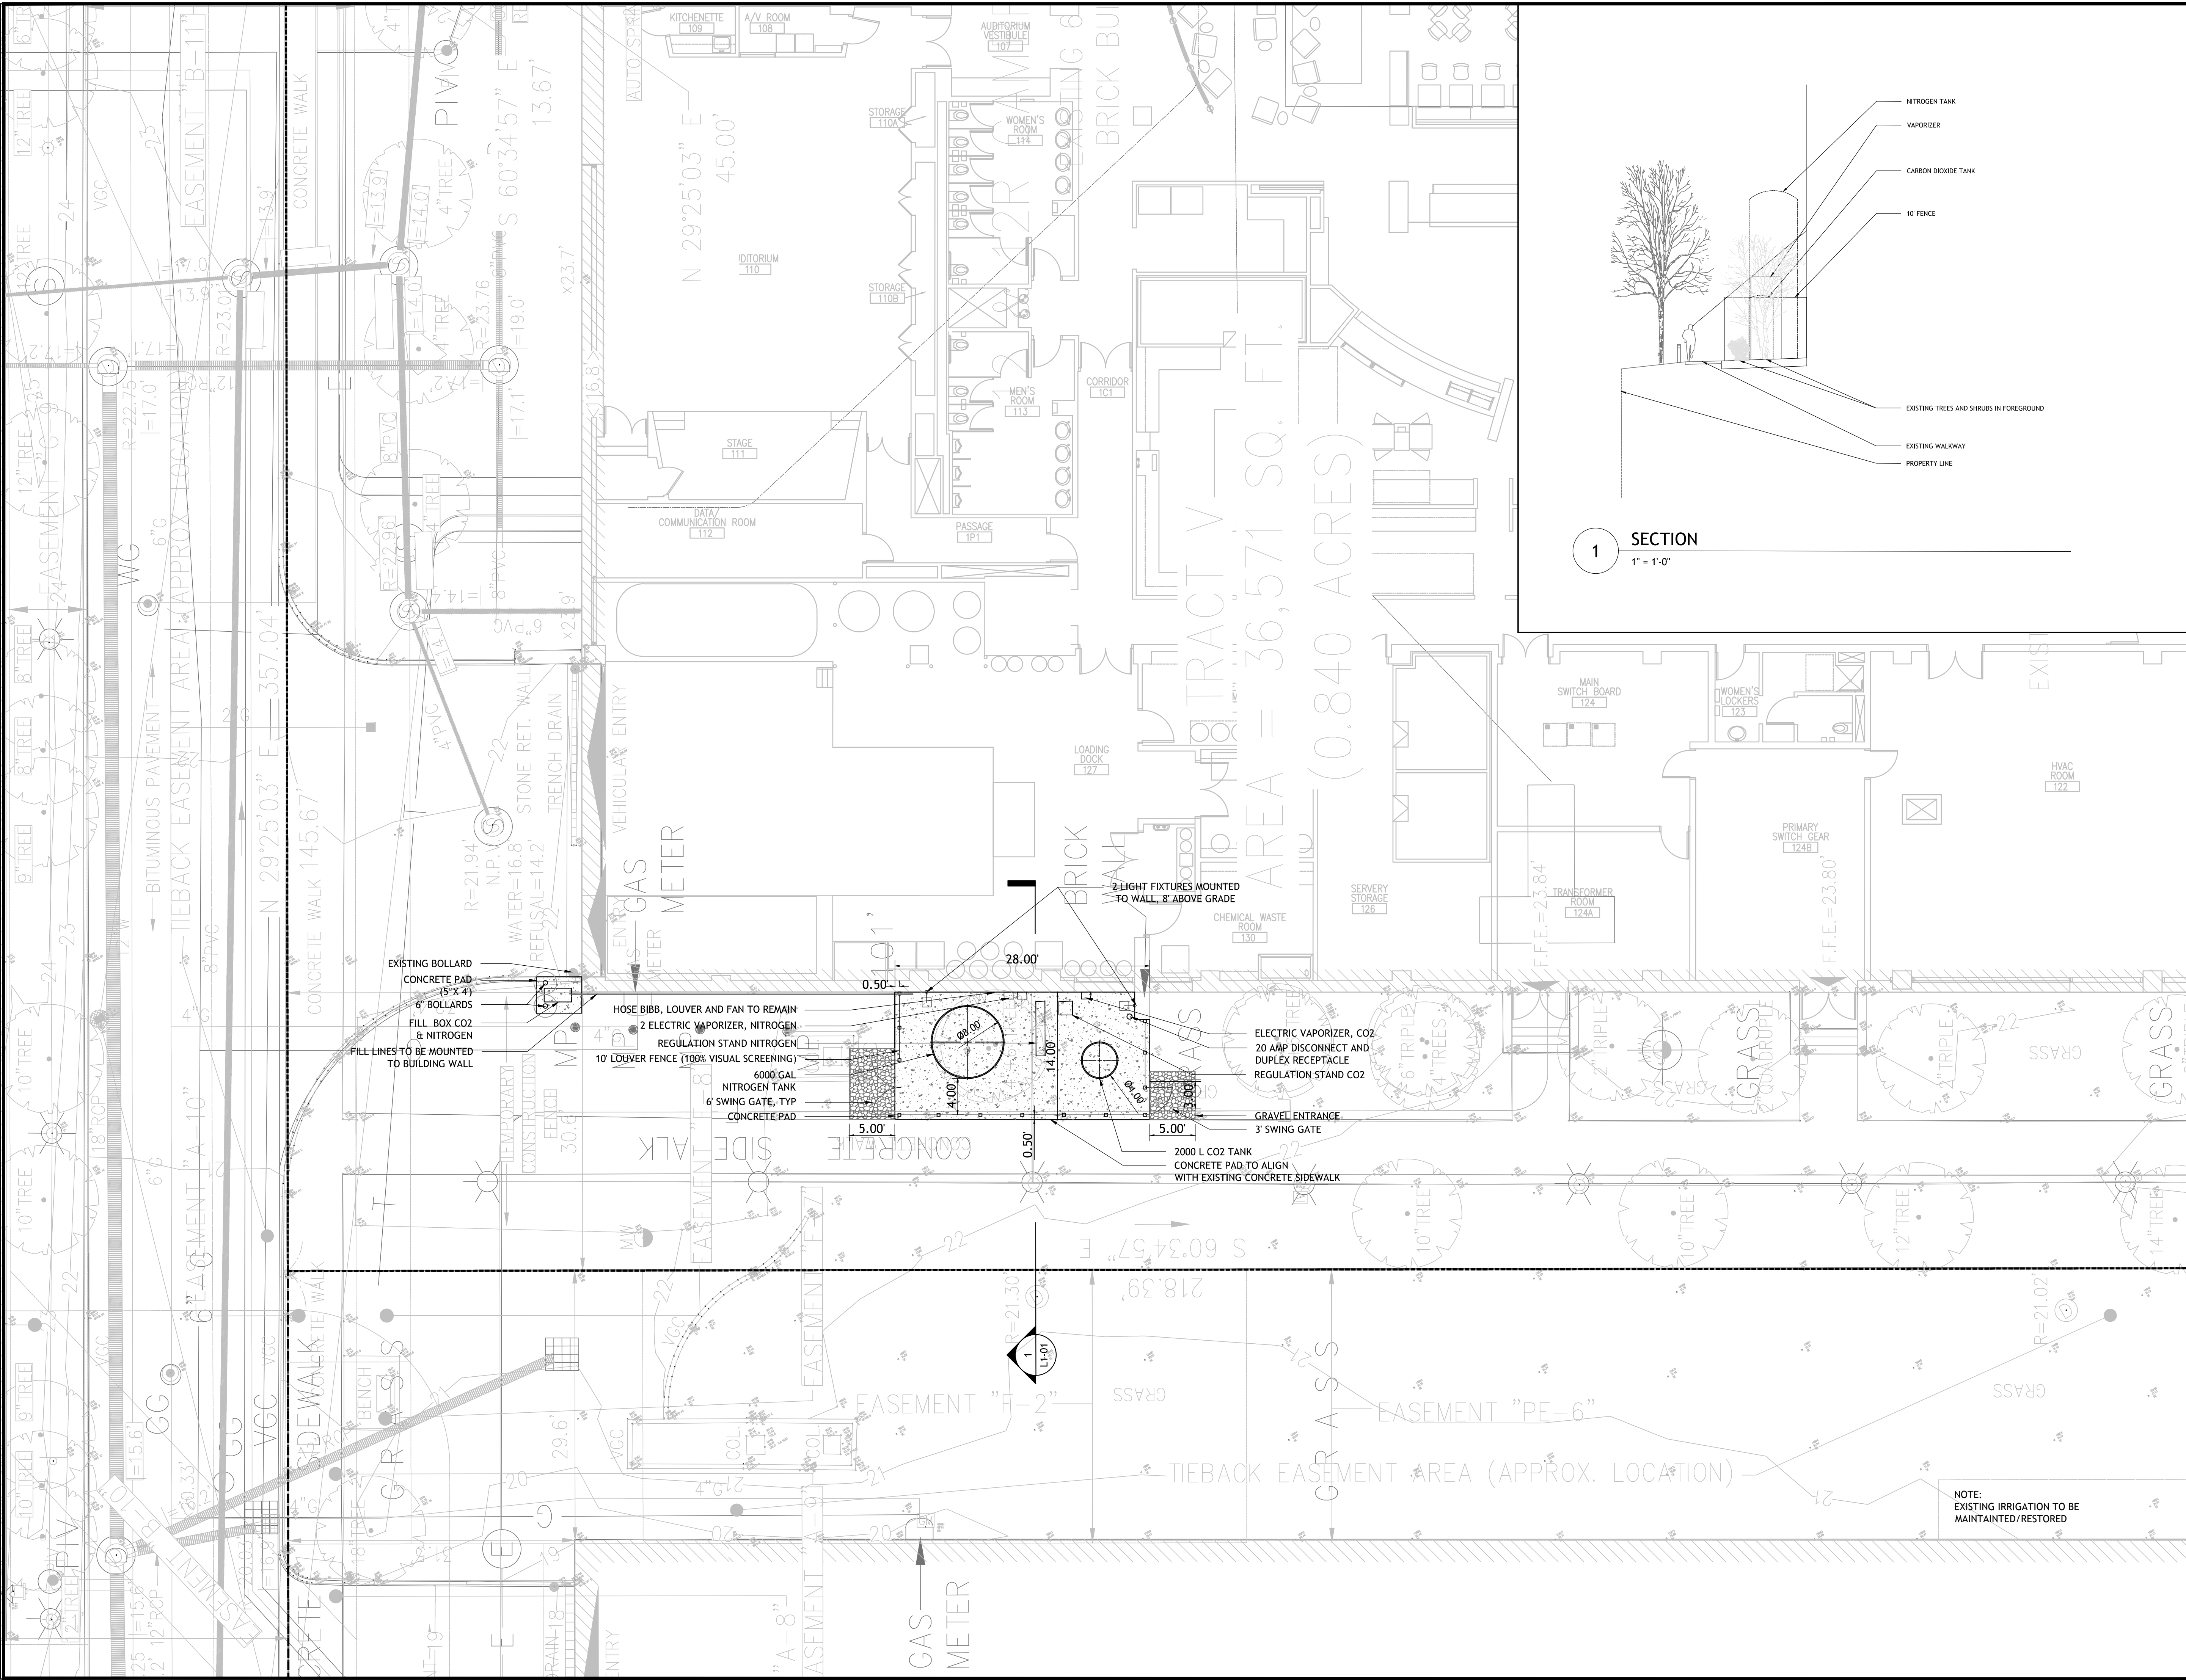

SASAKI


44 PARADISE STREET WATERTOWN MA 02472 USA
 P 617 926 8800 F 617 924 2748 W SASAKI.COM

LEGEND

SYMBOL	DESCRIPTION
---	PROPERTY LINE
---	FENCE, TYP.
[Stippled Pattern]	CONCRETE
[Gravel Pattern]	GRAVEL
[Square with Circle]	LIGHT FIXTURES

No.	Description	Date
DWG ISSUE & REVISION HISTORY		

Stamp

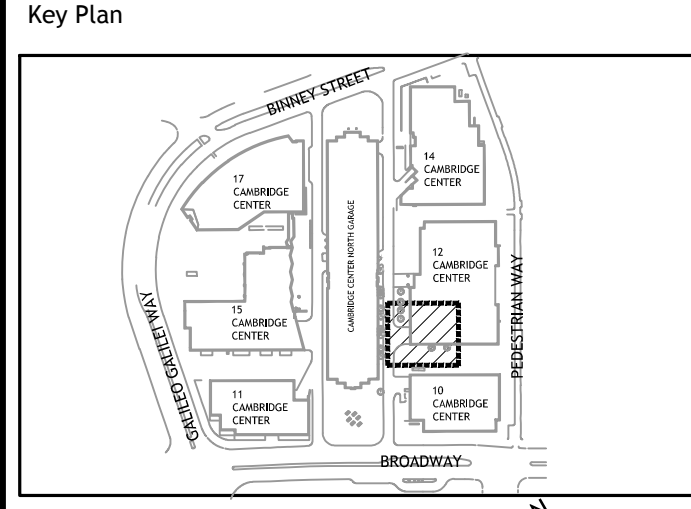

Project Title:

Biogen Tank Upgrades

Biogen Building 6
 Loughry Walkway,
 Cambridge, MA 02142

Drawing Title:

LAYOUT AND MATERIALS PLAN

Project No: 76304.00 Scale: 1/8" = 1'
 Drawn By: KS
 Checked By: SE
 Approved By:
 Date: 3/14/2018

Drawing No: **L1-01**