

July 17, 2023

Ms. Fabiola Alikpokou Cambridge Redevelopment Authority 255 Main Street, 8th Floor Cambridge, MA 02142

Re: Yellow Garage – APGS Signage Approval

Dear Ms. Alikpokou,

Boston

Dear Ms. Alikpokou

Los Angeles

New York

Included with this letter is our submission for the Automated Parking Garage System (APGS) main entry sign for the Yellow Garage. The package includes rendered views and technical drawings with dimensions, lighting design, materials and colors, and the attachment system design as required by Section 5.2 of the MXD Signage

San Francisco

Guidelines.

Sincerely

Washington, DC

The sign will be mounted above the main entrance to the Yellow Garage on Ames Place. The sign measures approximately 29.86 ft2 including the supports, or 23.33 ft2 excluding them. The intent is for the sign to be illuminated, and as the garage functions on a 24/7 basis the data displayed would follow the same hours.

The fabrication for the sign will take approximately 10-12 weeks, with an expected installation date of December 2023.

If you require anything further or have additional questions, please do not hesitate to contact me at kevans@bxp.com.

Keir Evans, VP - Development


BXP 800 Boylston Street, Suite 1900 Boston, MA 02199 978-790-4553

BPX KENDALL SQUARE Yellow GARAGE

APPROVED BY:_____

DS1 6 LEVEL MASTER PANEL PROJECTION MOUNTED SIGN - DOUBLE FACED QTY:1

DATE:

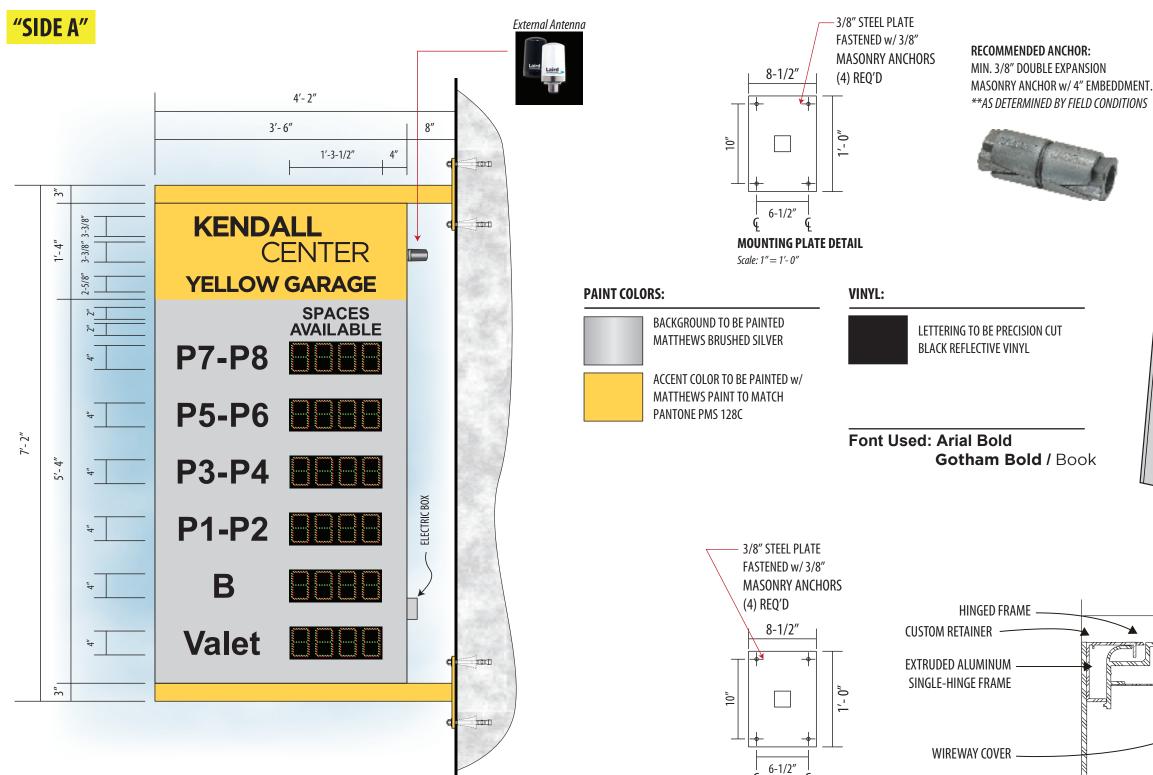



MOUNTING PLATE DETAIL

Scale: 1" = 1'-0"

MMENDED ANCHOR:
FOR ILLUSTRATION PURPOSED ONLY
NOT TO SCALE

NRY ANCHOR W/ 4" EMBEDDMENT.
DETERMINED BY FIELD CONDITIONS
HINGE ON TOP

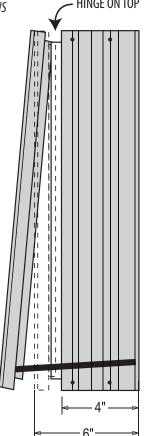

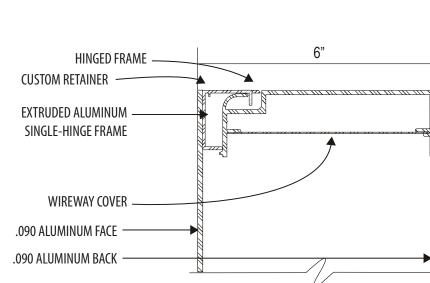

55 Union Avenue Sudbury, MA 01776 978-443-2527

www.tcsintl.com

Yellow Garage

Square '

-BPX Kendall

Date: 04-20-23 Scale: Noted Drawn By: Sean Clyde

6

Drawing No: 12195 Sheet Revised: 11-08-22, 04-20-23



SIDE "A" ELEVATION - DOUBLE FACED - PROJECTION MOUNTED SIGN W/TRAFFIC DISPLAY - 6 req'd Scale: 3/4" = 1'-0"

BPX KENDALL SQUARE Yellow GARAGE

APPROVED BY:


DS1 6 LEVEL MASTER PANEL PROJECTION MOUNTED SIGN - DOUBLE FACED QTY:1

DATE:

FOR ILLUSTRATION PURPOSED ONLY

HINGE ON TOP

NOT TO SCALE

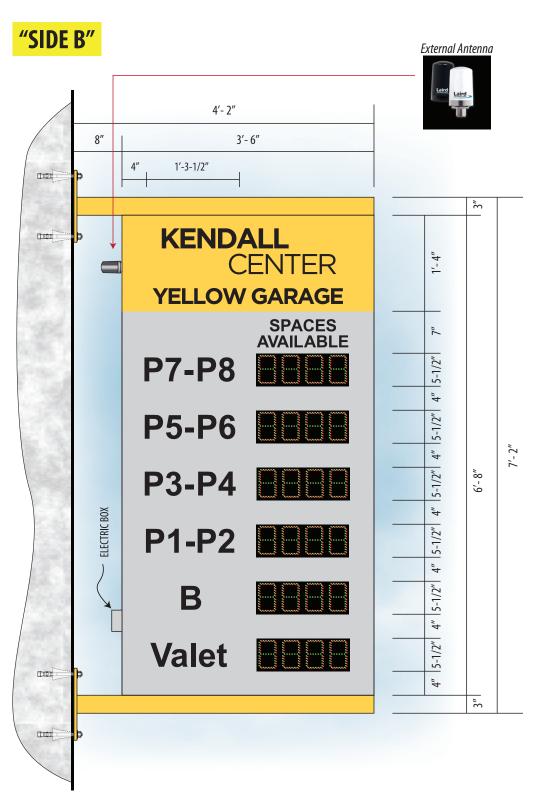

-3/8" STEEL PLATE FASTENED w/ 3/8" **RECOMMENDED ANCHOR:** MASONRY ANCHORS MIN. 3/8" DOUBLE EXPANSION 8-1/2" (4) REQ'D MASONRY ANCHOR w/ 4" EMBEDDMENT. **AS DETERMINED BY FIELD CONDITIONS 6-1/2" MOUNTING PLATE DETAIL Scale: 1"= 1'- 0" **PAINT COLORS:** VINYL: **BACKGROUND TO BE PAINTED** LETTERING TO BE PRECISION CUT MATTHEWS BRUSHED SILVER BLACK REFLECTIVE VINYL ACCENT COLOR TO BE PAINTED w/ MATTHEWS PAINT TO MATCH PANTONE PMS 128C Font Used: Arial Bold Gotham Bold / Book 3/8" STEEL PLATE FASTENED w/3/8" MASONRY ANCHORS (4) REQ'D HINGED FRAME 8-1/2" CUSTOM RETAINER

6-1/2" **MOUNTING PLATE DETAIL** Scale: 1" = 1'-0"

EXTRUDED ALUMINUM SINGLE-HINGE FRAME WIREWAY COVER .090 ALUMINUM FACE .090 ALUMINUM BACK

Yellow Garag Date: 04-20-23 Scale: Noted Drawn By: Sean Clyde Square ' -BPX Kendall

6 Drawing No: 12195 Sheet Revised: 11-08-22, 04-20-23

> 55 Union Avenue Sudbury, MA 01776 978-443-2527 www.tcsintl.com



SIDE "B" ELEVATION - DOUBLE FACED - PROJECTION MOUNTED SIGN W/TRAFFIC DISPLAY - 6 req'd Scale: 3/4'' = 1' - 0''

4 DIGIT LED INSERT

PRODUCT NUMBER

TMS-54DF

DIMENSIONS

Frame 8.35" H x 17.8" W x 1.52" D Viewable window 6.1" H x 15" W

ILLUMINATION SOURCE

Super bright, wide viewing angle LEDs Available in green & red LEDs Viewing angle 40°/130° Long life, solid state lighting Automatic brightness adjustment

ELECTRICAL

24 VDC Low Voltage Full brightness is 0.35 Amps max Conformal coating **QPS** Certified

CONSTRUCTION

Single sided extruded aluminum cabinet Aluminum unfinished Impact resistant poly carbonate lense w/ dimensions of 18.6"W x 8.096" H

DISCLAIMER

Q-Free will not warrant LED displays used in 3rd party cabinets when failure is due to cabinet integrity, moisture, condensation or leakage determined at Q-Free discretion.

| MESSAGE | LED COLOR | HEIGHT | AMPS |
|--|--|--------|--------------------------|
| 4 DIGIT 7 SEGMENT DISPLAY OPEn CLOSEd (scrolling) FULL | 40° x 100° Green Oval 40° x 100° Green Oval 40° x 100° Green Oval 40° x 100° Red Oval | 5.0" | 0.3 0.3 0.3 0.3 |

Product View

NOTE: Sign image may not exactly represent the finished product. For illustration purposes only.











Yellow Garage

TCS -BPX Kendall Square

Date: 04-20-23 Scale: Noted Drawn By: Sean Clyde


 \sim م \sim

Drawing No: 12195 **Sheet Revised:** 11-08-22, 04-20-23

55 Union Avenue Sudbury, MA 01776 978-443-2527 www.tcsintl.com



REV 2 | 009062018 |RV

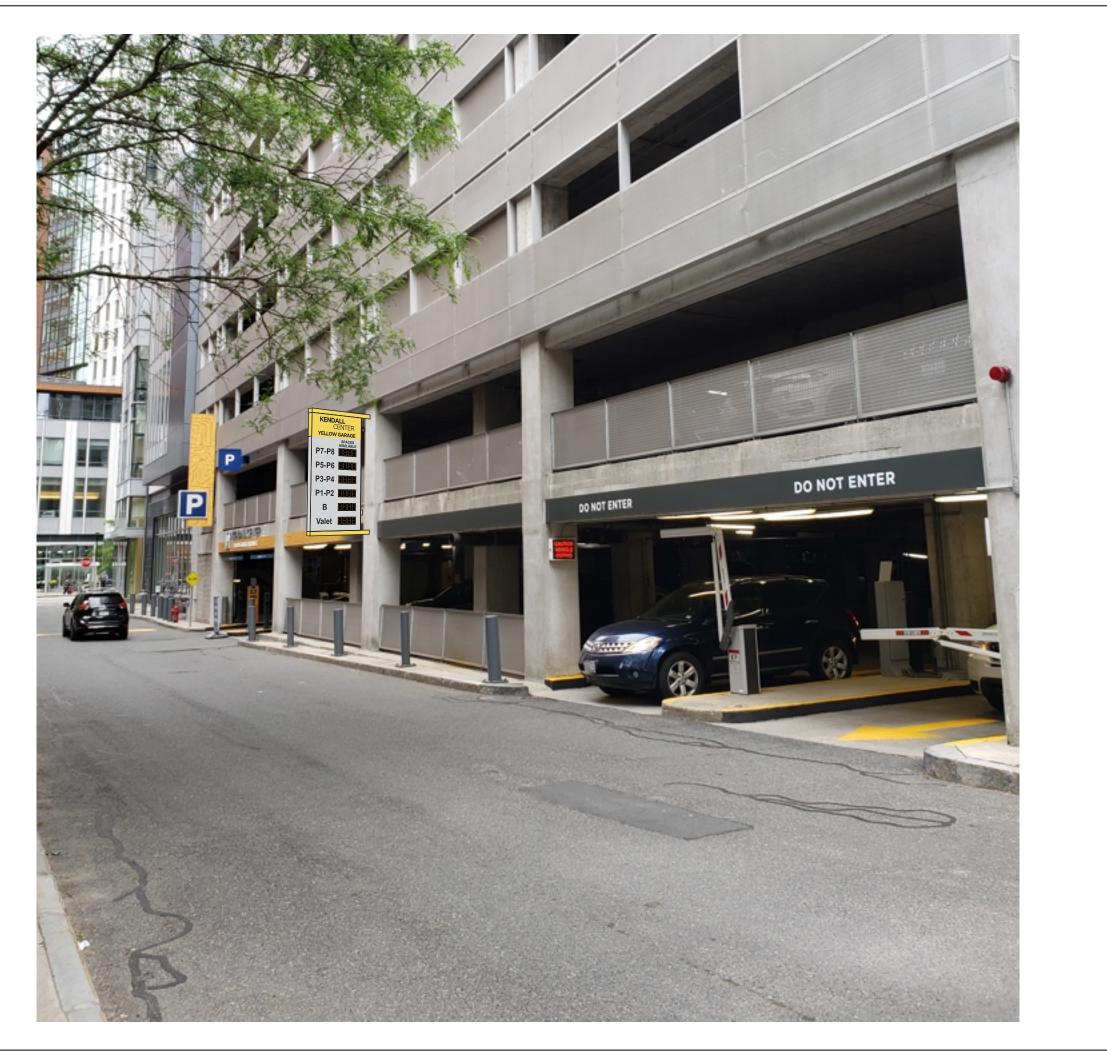


BXP Yellow Garage Entrance Sign Drawing No.

☐ PGS Design Approved by Customer


Customer Signature

55 Union Avenu Sudbury, MA 01771 Phone (978) 443-2527 Fax (978) 579-9544

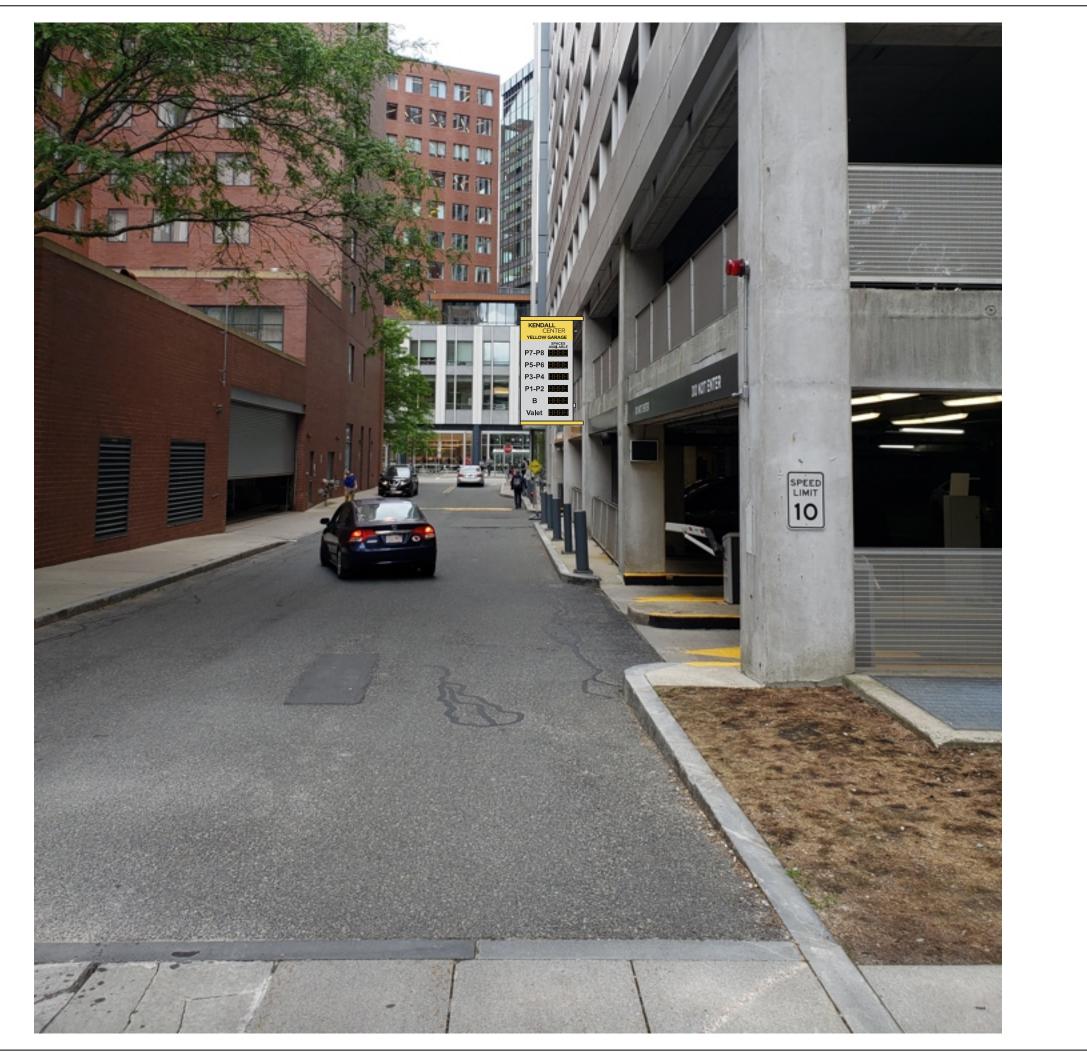

BXP Yellow Garage Entrance Sign Drawing No. ☐ PGS Design Approved by Customer Customer Signature

55 Union Ave Sudbury, MA 01 Phone (978) 443-2 Fax (978) 579-9 www.tcsintl.c

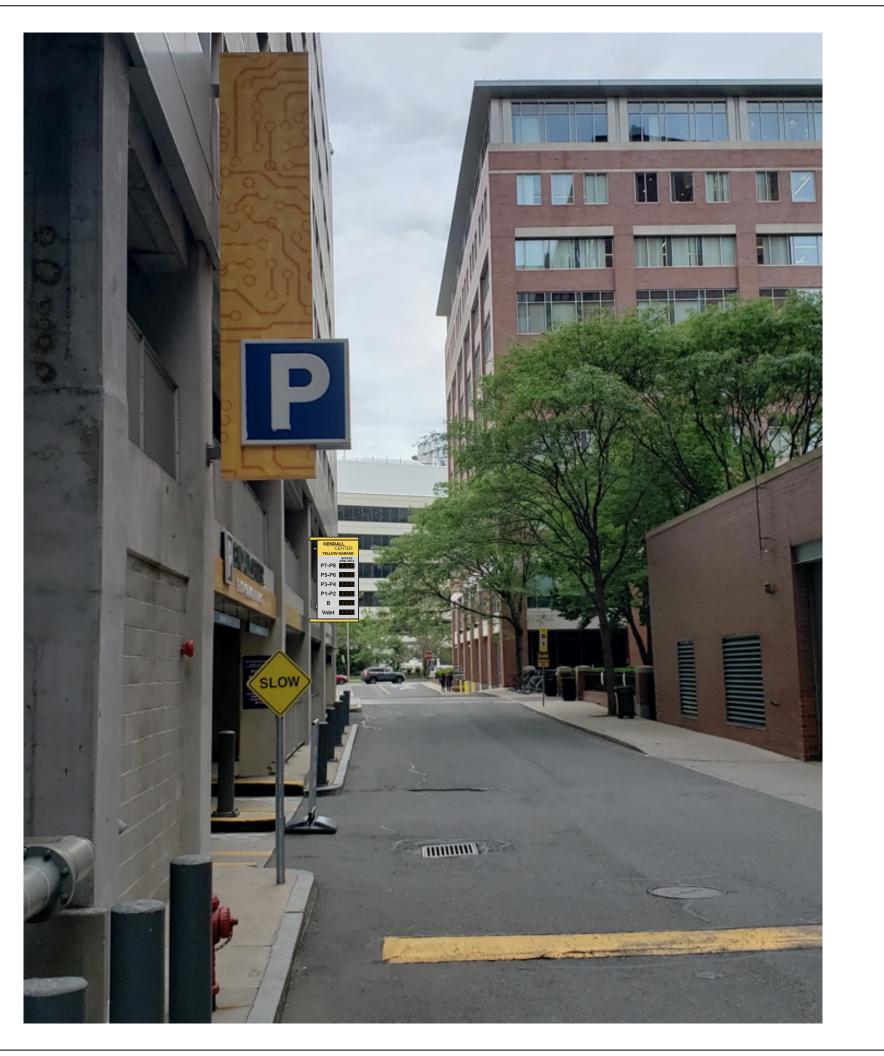

BXP Yellow Garage Entrance Sign ☐ PGS Design Approved by Customer Customer Signature

TCS International