

**Bishop Allen Drive Project Update
CRA Board Meeting
August 19, 2020**



93-99 BISHOP ALLEN DRIVE



93-99 BISHOP ALLEN DRIVE
CAMBRIDGE, MA, 02139

© Silverman Trykowski Associates, Inc. expressly reserves its common law copyright and other property rights in these plans. These plans are not to be reproduced, changed or copied in any form or manner whatsoever nor are they to be assigned to any third party without first obtaining the expressed written permission and consent of Silverman Trykowski Associates, Inc.



125 Broad Street, 7th Floor
Boston, MA 02110
t: 617.426.1501
f: 617.426.5491

www.sta-design.com


PRICING SET



No.	Description	Date

Scale 3/16" = 1'-0"
Project Number 2020.02
Date JULY 16, 2020
Drawn by DB
Checked by DS

A-010 SITE PLAN

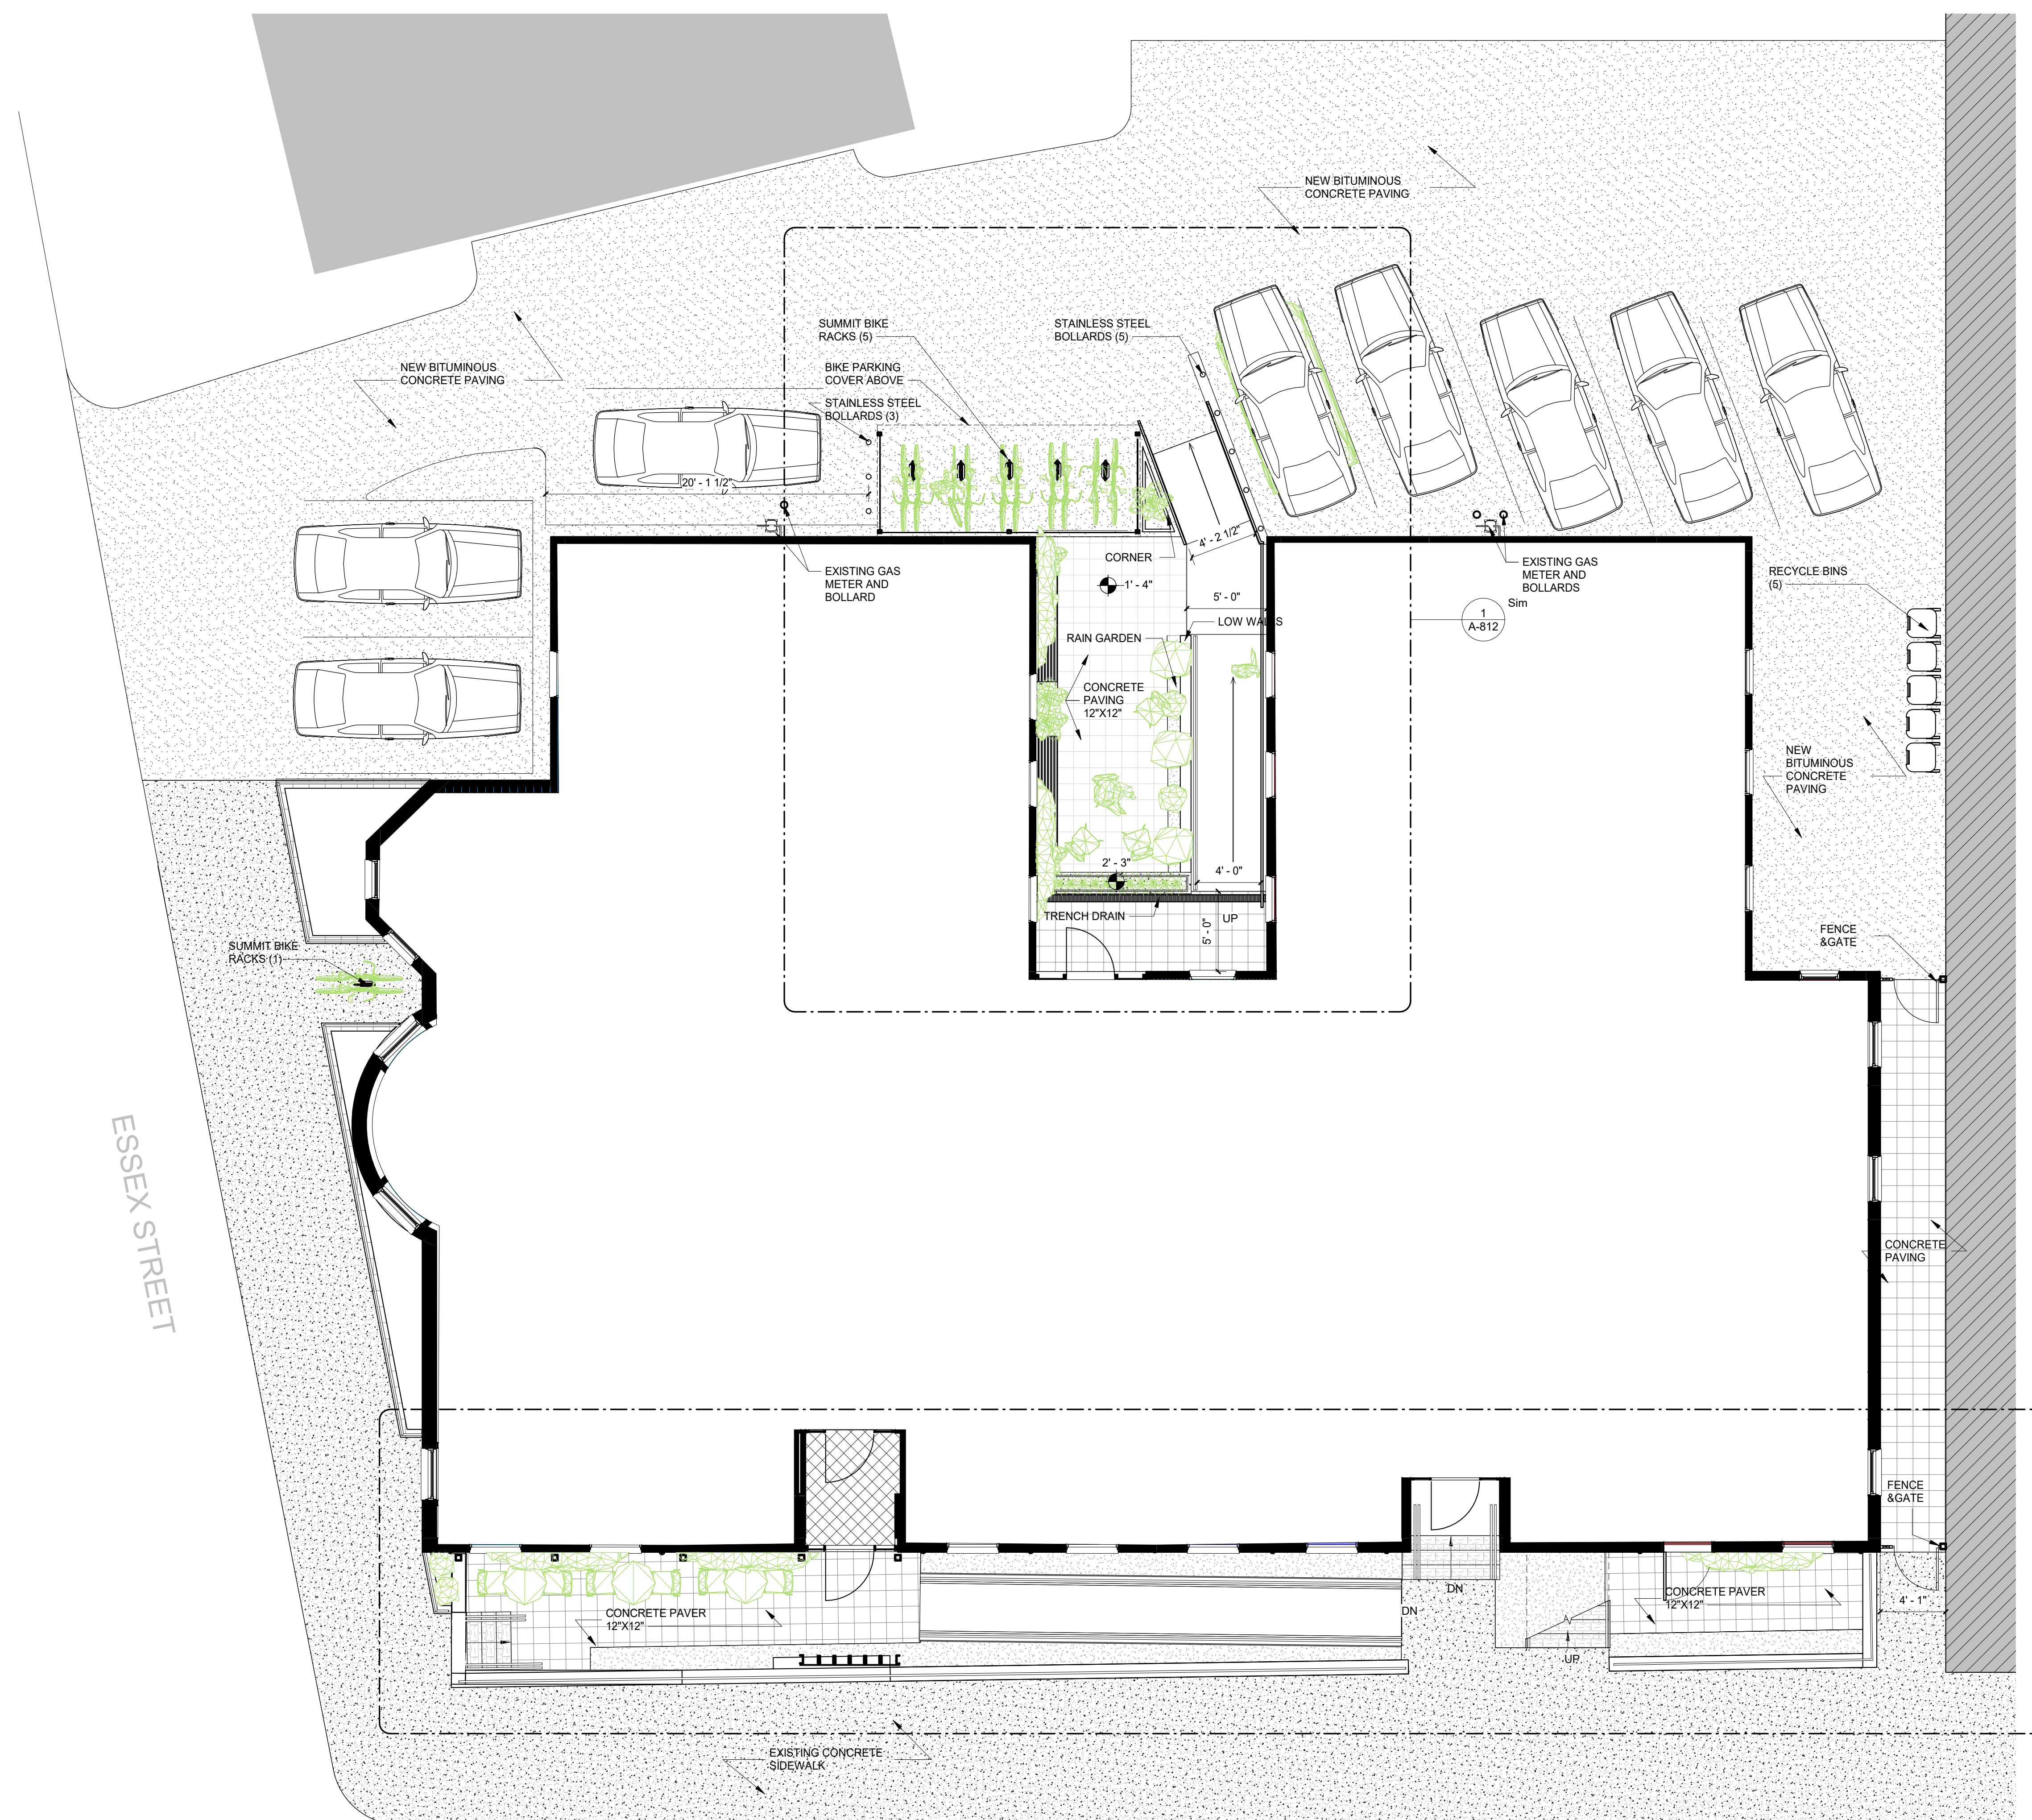

1 SITE PLAN (REF: A-601)
3/16" = 1'-0"

BISHOP ALLEN DRIVE





VIEW FROM ESSEX STREET













ATRIUM VIEW AT 99 BISHOP ALLEN DRIVE





**Bishop Allen Drive Project Update
CRA Board Meeting
August 19, 2020**

